

CB: Rotation of Wall to be Located?

CB: Locate Pole (P)?

CB: Provide New Survey's Retaining Wall

Area of New Concern, Shorten Utilities Space and move column

1 LOWER LEVEL PLAN
SCALE 1/4" = 1'

DESIGNER/ ARCHITECT:
GILLIAN SHAFFER
+1 917-733-2226
www.sl-collective.com
hello@sl-collective.com

PROJECT
FUNDACION DE LAS AMERICAS
COLEGIO LA ESPERANZA
BIBLIOTECA + ADMINISTRACION
TIJUANA, MEXICO
OWNER:
CHRISTINE BRADY
DIRECCION DEL TRABAJO 15700, LA ESPERANZA
22186 TIJUANA, B.C., MEXICO


100% DESIGN
DEVELOPMENT
DOCUMENTS

NOT FOR
CONSTRUCTION

SCALE PROJECT NUMBER
1/4" = 1' 2006

TITLE
LOWER LEVEL PLAN WITH FURNITURE

DATE	SECTION	DRAWING NUMBER
NOV 30, 2022	A	102

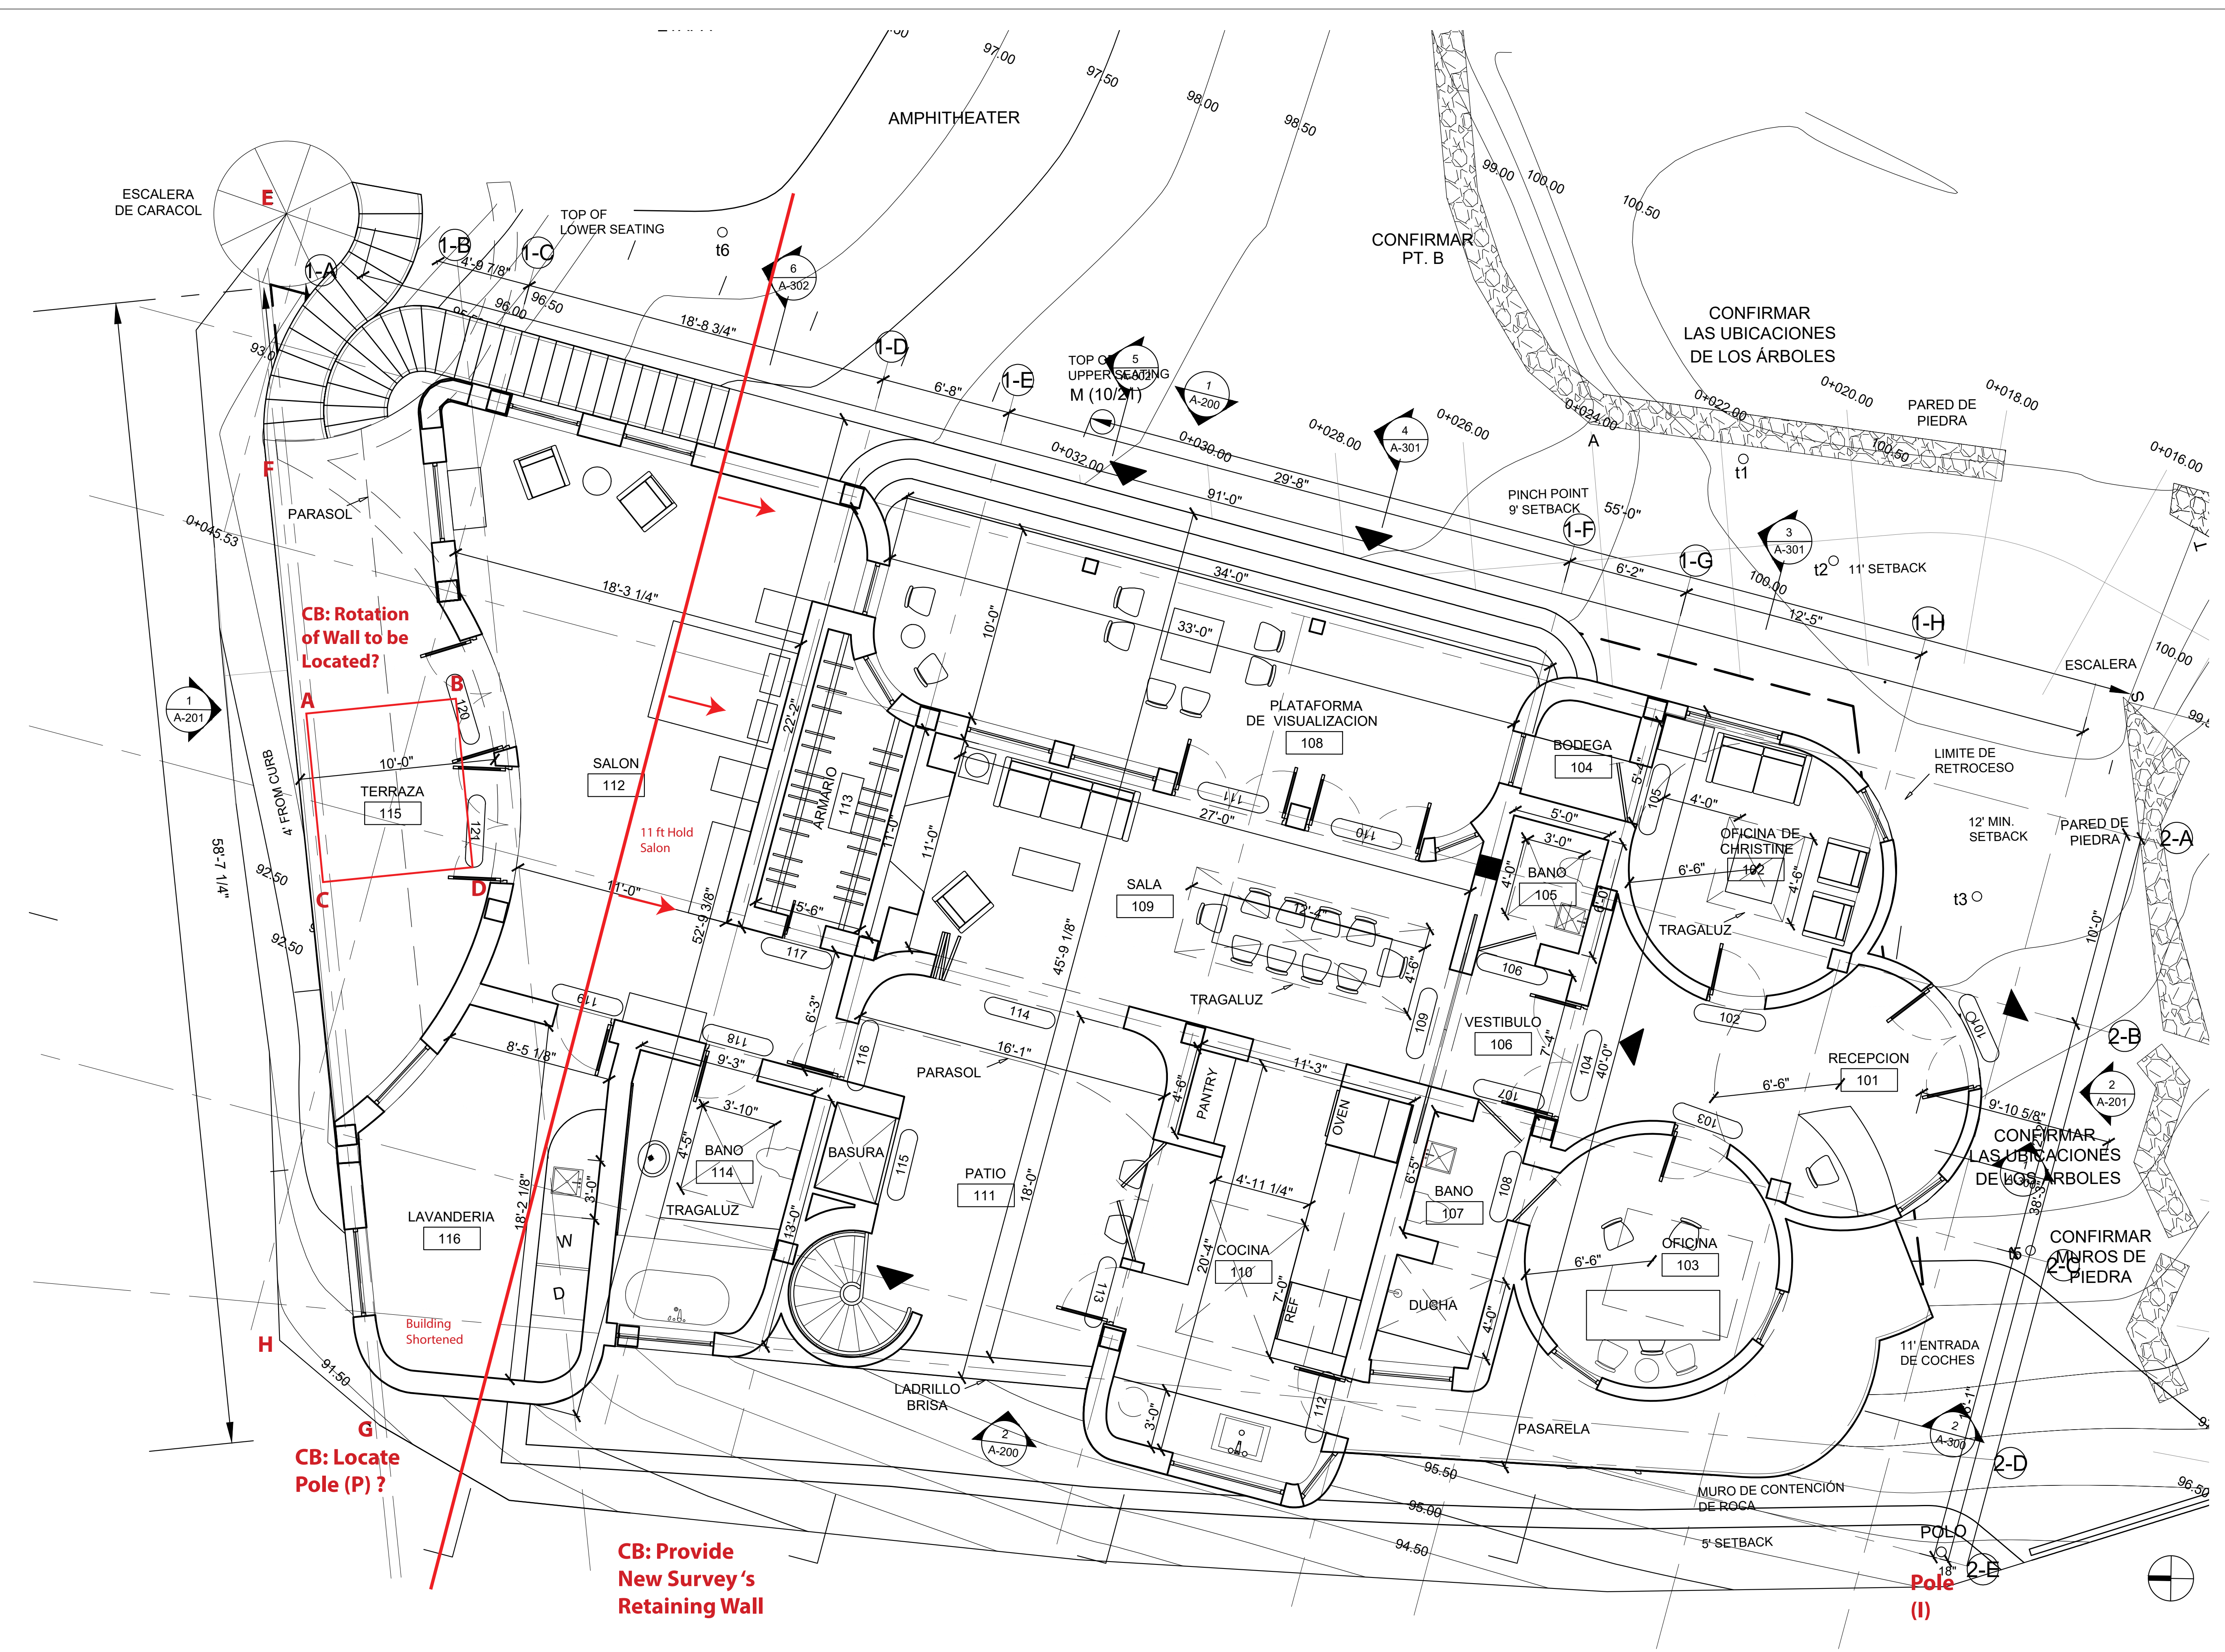

CB: Rotation of Wall to be Located?

CB: Locate Pole (P) ?

CB: Provide New Survey's Retaining Wall

**1 UPPER LEVEL PLAN
SCALE 1/4" = 1'**

DESIGNER/ ARCHITECT:
GILLIAN SHAFFER
+1 917-733-2226
www.sl-collective.com
hello@sl-collective.com

PROJECT
FUNDACION DE LAS AMERICAS
COLEGIO LA ESPERANZA
BIBLIOTECA + ADMINISTRACION
TIJUANA, MEXICO
OWNER:
CHRISTINE BRADY
DIRECCION DEL TRABAJO 15700, LA ESPERANZA
22186 TIJUANA, B.C., MEXICO


100% DESIGN DEVELOPMENT DOCUMENTS

NOT FOR CONSTRUCTION

SCALE: PROJECT NUMBER
1/4" = 1' 2006

TITLE
UPPER LEVEL PLAN WITH FURNITURE

DATE	SECTION	DRAWING NUMBER
NOV 30, 2022	A	103

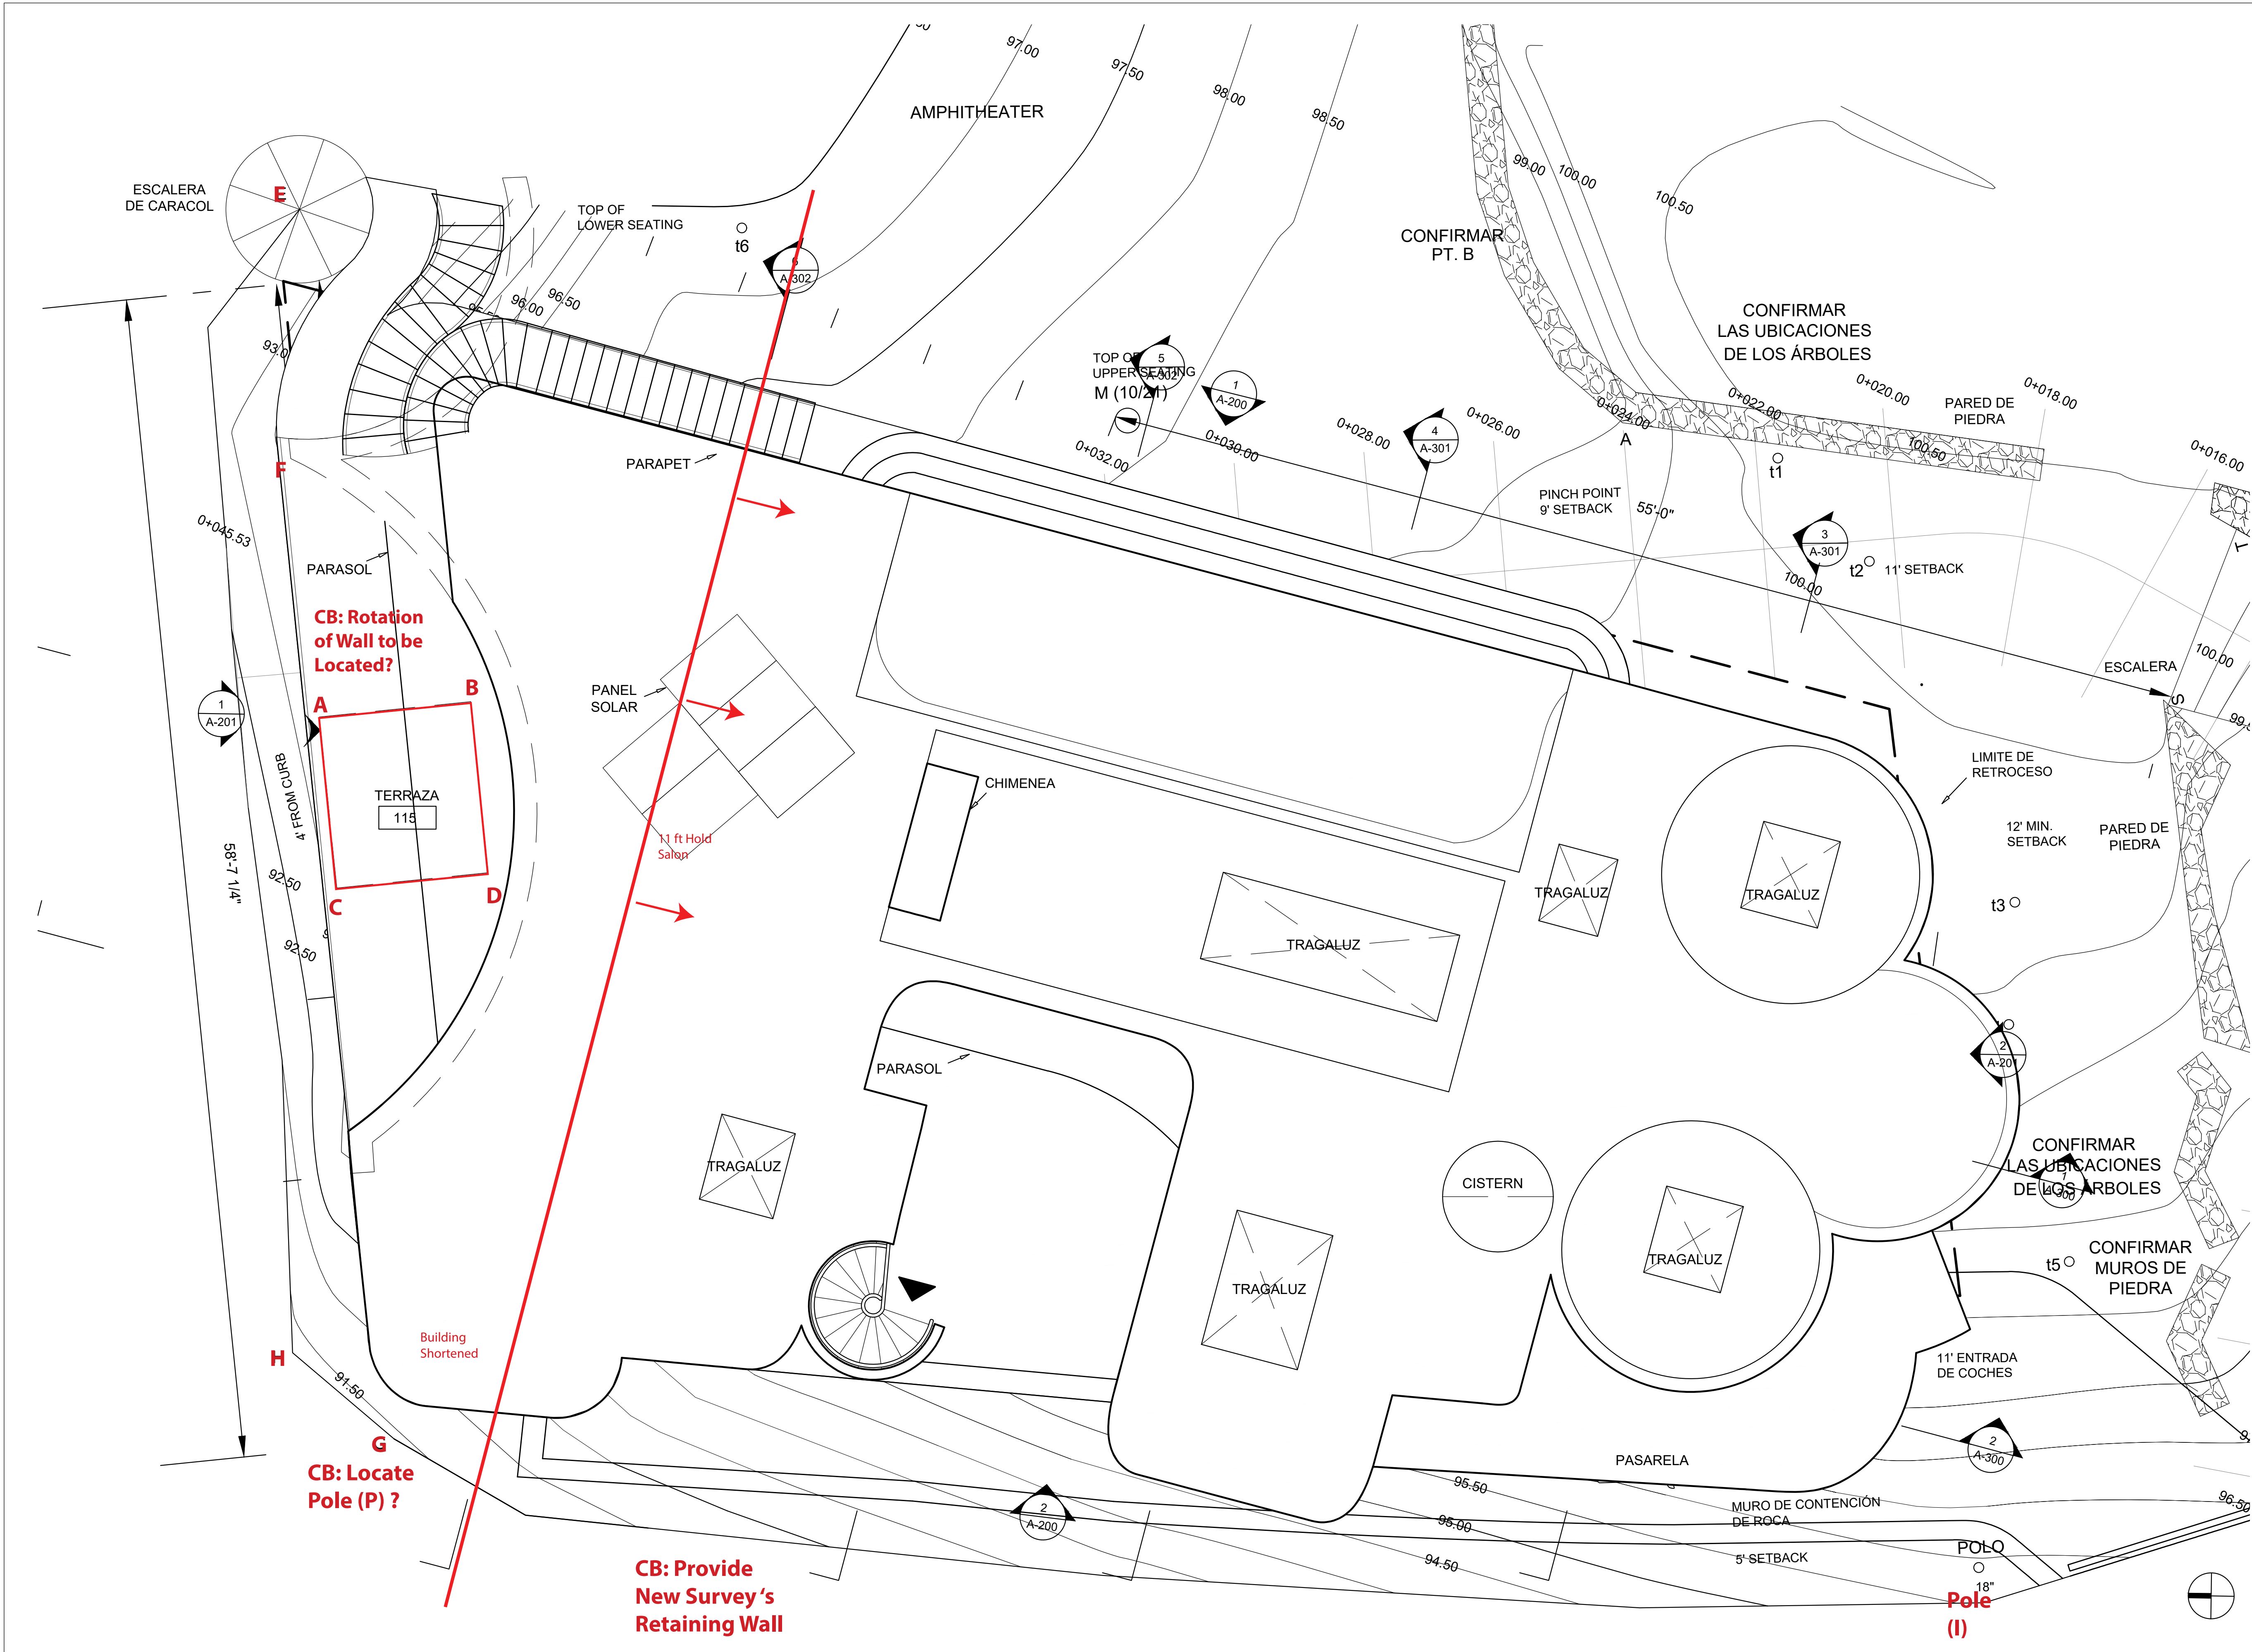

1 ROOF PLAN
SCALE 1/4" = 1'

DESIGNER/ ARCHITECT:
GILLIAN SHAFFER
+1 917-733-2226
www.sl-collective.com
hello@sl-collective.com

PROJECT
FUNDACION DE LAS AMERICAS
COLEGIO LA ESPERANZA
BIBLIOTECA + ADMINISTRACION
TIJUANA, MEXICO
OWNER:
CHRISTINE BRADY
DIRECCION DEL TRABAJO 15700, LA ESPERANZA
22186 TIJUANA, B.C., MEXICO

100% DESIGN
DEVELOPMENT
DOCUMENTS

NOT FOR
CONSTRUCTION

SCALE PROJECT NUMBER
1/4" = 1' 2006

TITLE
ROOF PLAN

DATE	SECTION	DRAWING NUMBER
NOV 30, 2022	A	104