




NOTE: ROOF SHEATHING TO BE 3/8" APA RATED SHEATHING 24:0 AT 6" O/C EDGE NAILING AND 12" O/C FIELD NAILING

KEY NOTES

- 1'-6" SMOKE VENTILATION SETBACK AT RIDGES
- NO CEILING TO BE INSTALLED

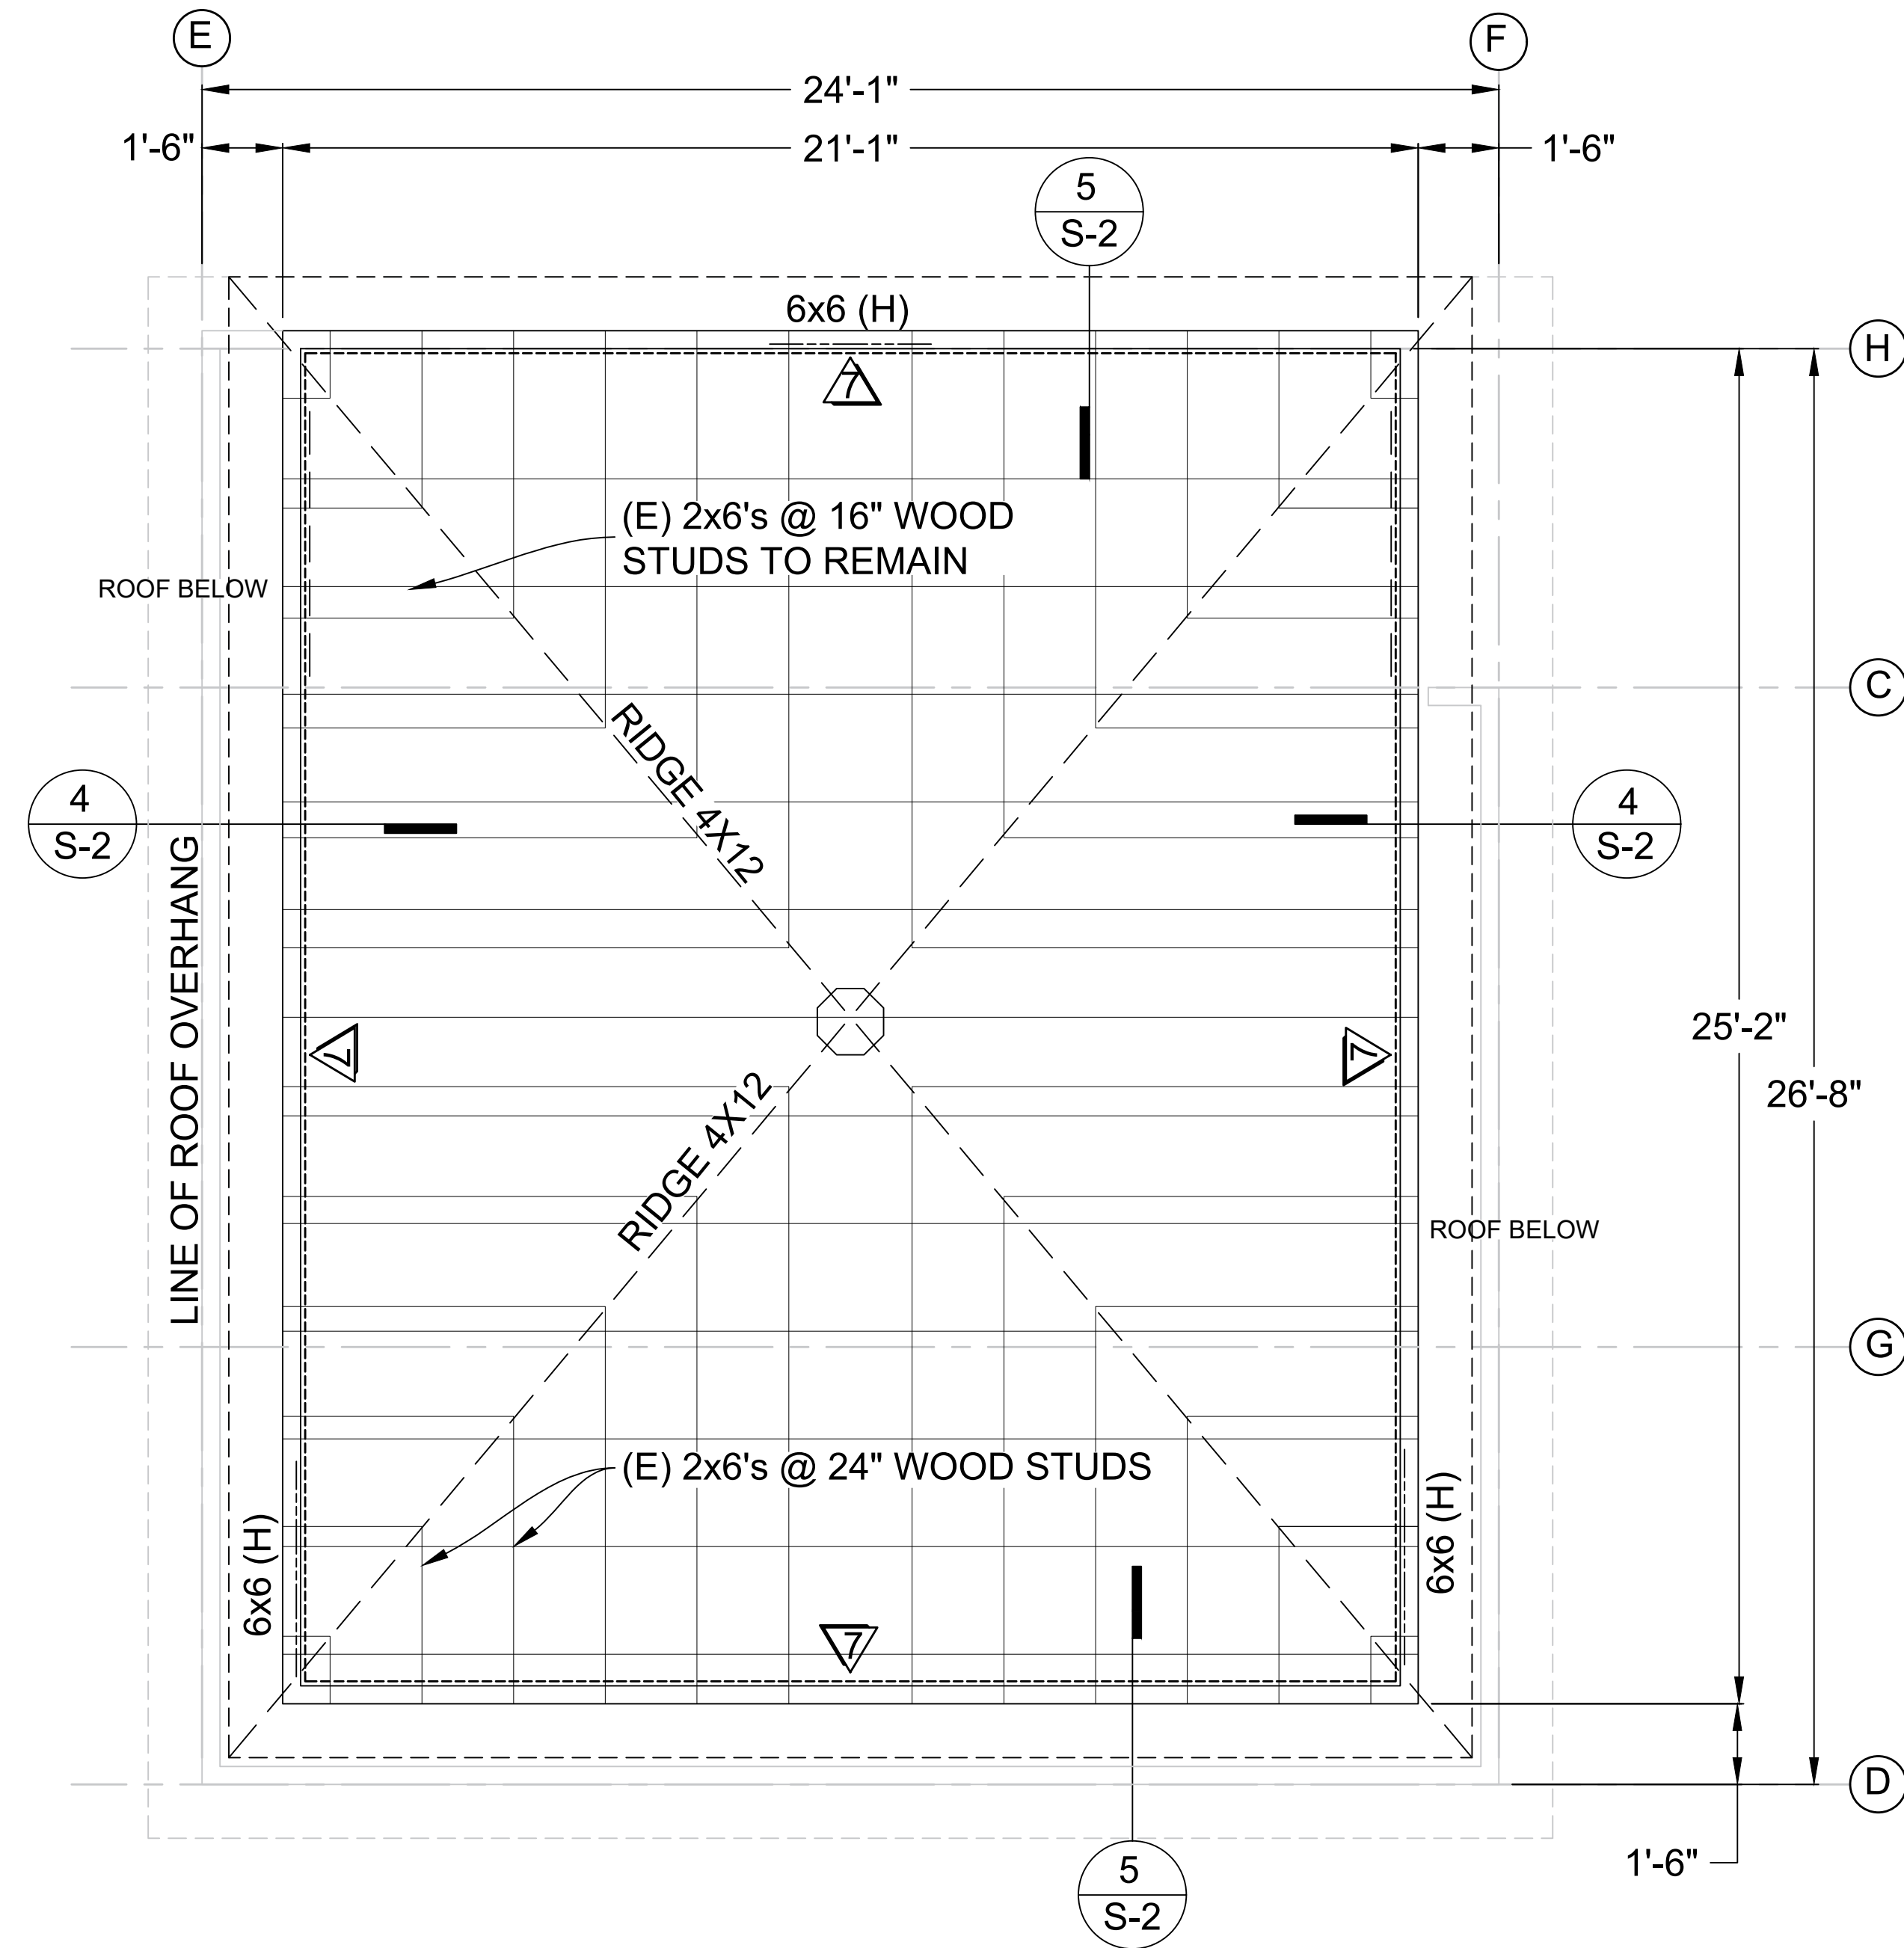

ROOF FRAMING PLAN / TRUSS LAYOUT  
3/8" = 1'-0"

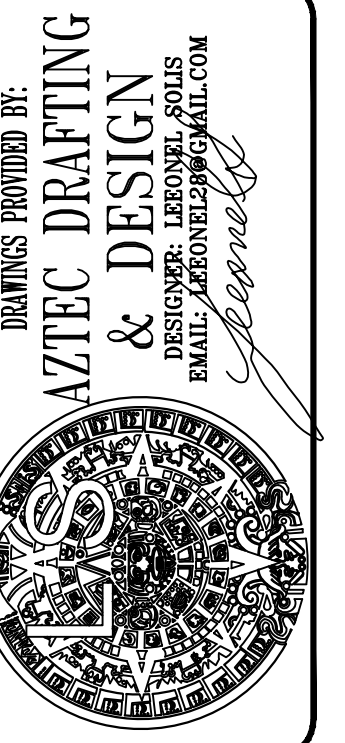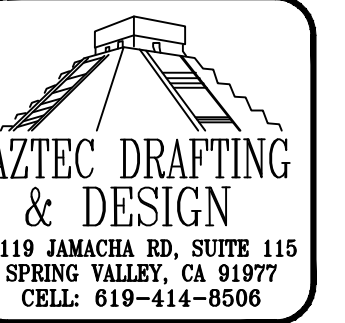

**DANILO J. TULAGAN**  
TENANT IMPROVEMENT  
3400 E 8th St, NATIONAL CITY CA 91950  
APN: 669-101-09-00  
UTILITY: SDG&E  
AJH: NATIONAL CITY

**ROOF PLAN**

REVISION		
0	-	02/09/2022
1	-	08/19/2022
1	-	10/31/2022

PROJECT NO.  
**P0014**  
SHEET NO.  
**A-5**