

1 RETAINING WALL PLAN
SCALE 1/4" = 1'

DESIGNER/ ARCHITECT:
GILLIAN SHAFFER
+1 917-733-2226
www.sl-collective.com
hello@sl-collective.com

PROJECT
FUNDACION DE LAS AMERICAS
COLEGIO LA ESPERANZA
BIBLIOTECA + ADMINISTRACION
TIJUANA, MEXICO
OWNER:
CHRISTINE BRADY
DIRECCION DEL TRABAJO 15700, LA ESPERANZA
22186 TIJUANA, B.C., MEXICO

100% DESIGN
DEVELOPMENT
DOCUMENTS

STAMP


NOT FOR
CONSTRUCTION

SCALE PROJECT NUMBER
1/4" = 1' 2006

DRAWN BY CHECKED BY

TITLE
BIBLIOTECA RETAINING WALLS PLAN

DATE	SECTION	DRAWING NUMBER
DEC 10, 2021	A	101

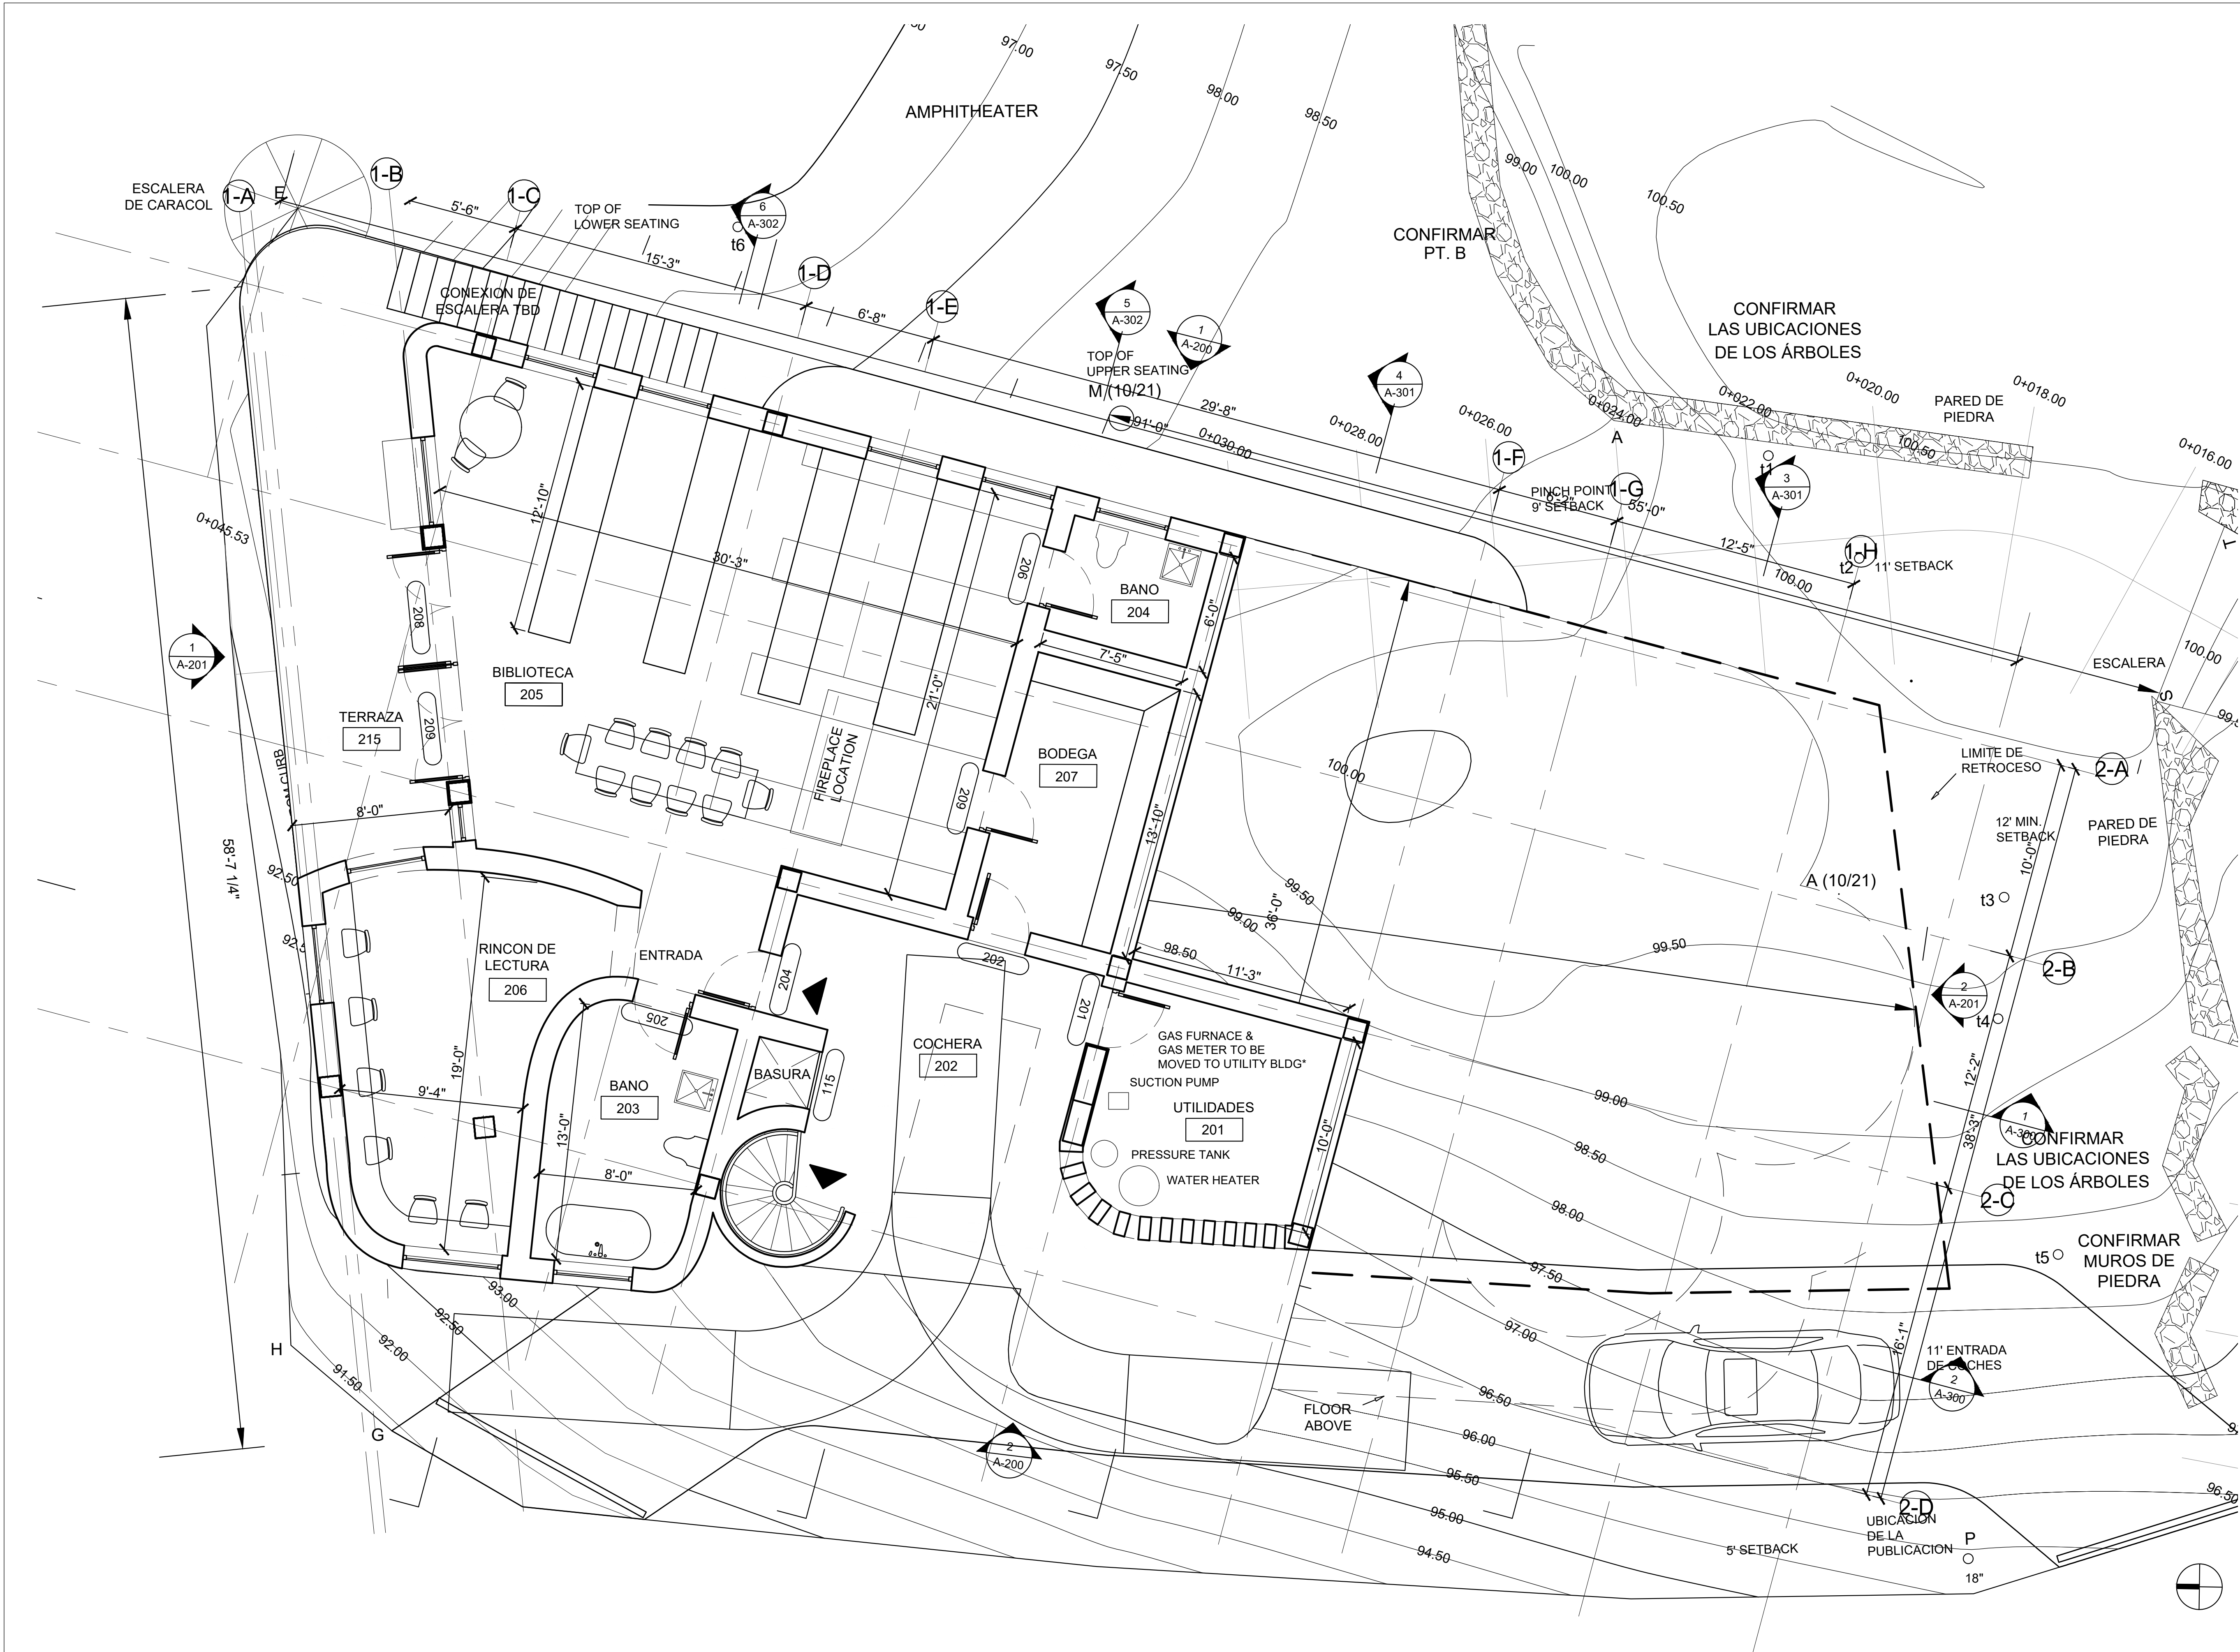

1 LOWER LEVEL PLAN
SCALE 1/4" = 1'

DESIGNER/ ARCHITECT:
GILLIAN SHAFFER
+1 917-733-2226
www.sl-collective.com
hello@sl-collective.com

PROJECT
FUNDACION DE LAS AMERICAS
COLEGIO LA ESPERANZA
BIBLIOTECA + ADMINISTRACION
TIJUANA, MEXICO
OWNER:
CHRISTINE BRADY
DIRECCION DEL TRABAJO 15700, LA ESPERANZA
22186 TIJUANA, B.C., MEXICO

100% DESIGN
DEVELOPMENT
DOCUMENTS

STAMP


NOT FOR
CONSTRUCTION

SCALE PROJECT NUMBER
1/4" = 1' 2006

DRAWN BY CHECKED BY

TITLE
LOWER LEVEL PLAN WITH FURNITURE

DATE	SECTION	DRAWING NUMBER
DEC 10, 2021	A	102

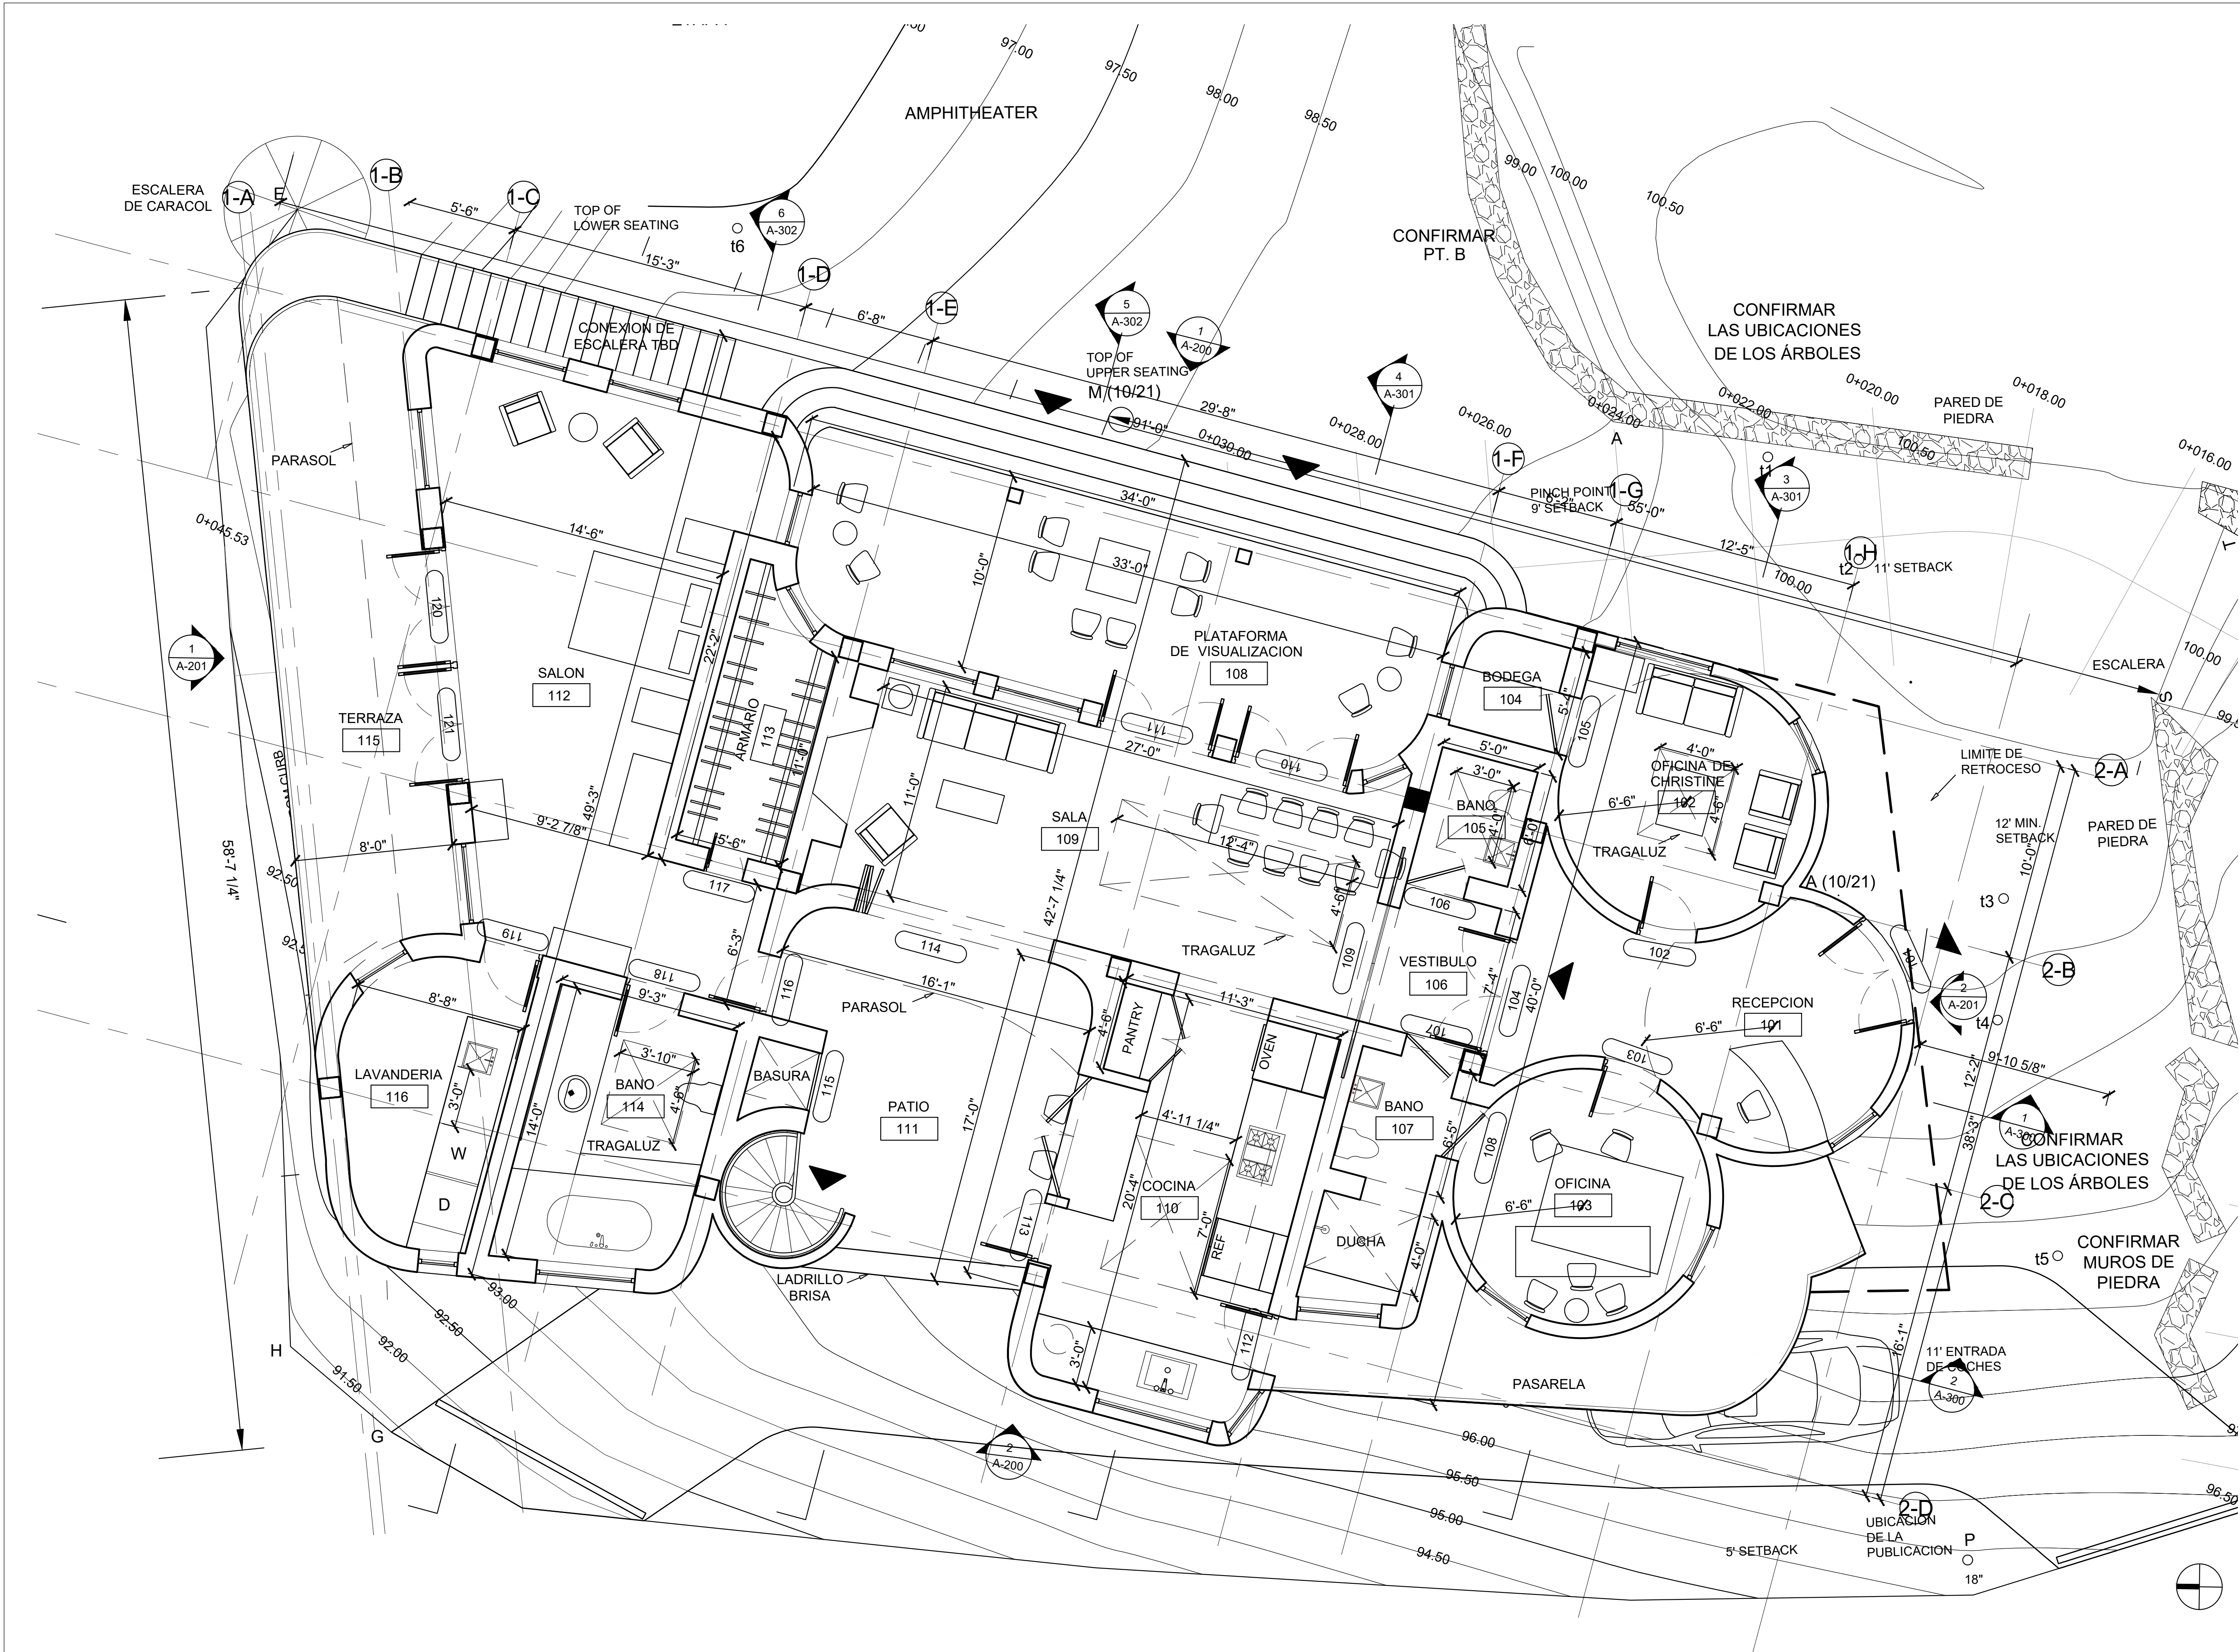

1 UPPER LEVEL PLAN
SCALE 1/4" = 1'

DESIGNER/ ARCHITECT:
GILLIAN SHAFFER
+1 917-733-2226
www.sl-collective.com
hello@sl-collective.com

PROJECT
FUNDACION DE LAS AMERICAS
COLEGIO LA ESPERANZA
BIBLIOTECA + ADMINISTRACION
TIJUANA, MEXICO
OWNER:
CHRISTINE BRADY
DIRECCION DEL TRABAJO 15700, LA ESPERANZA
22186 TIJUANA, B.C., MEXICO

100% DESIGN
DEVELOPMENT
DOCUMENTS

STAMP


NOT FOR
CONSTRUCTION

SCALE PROJECT NUMBER
1/4" = 1' 2006

DRAWN BY CHECKED BY

TITLE
UPPER LEVEL PLAN
WITH FURNITURE

DATE	SECTION	DRAWING NUMBER
DEC 10, 2021	A	103

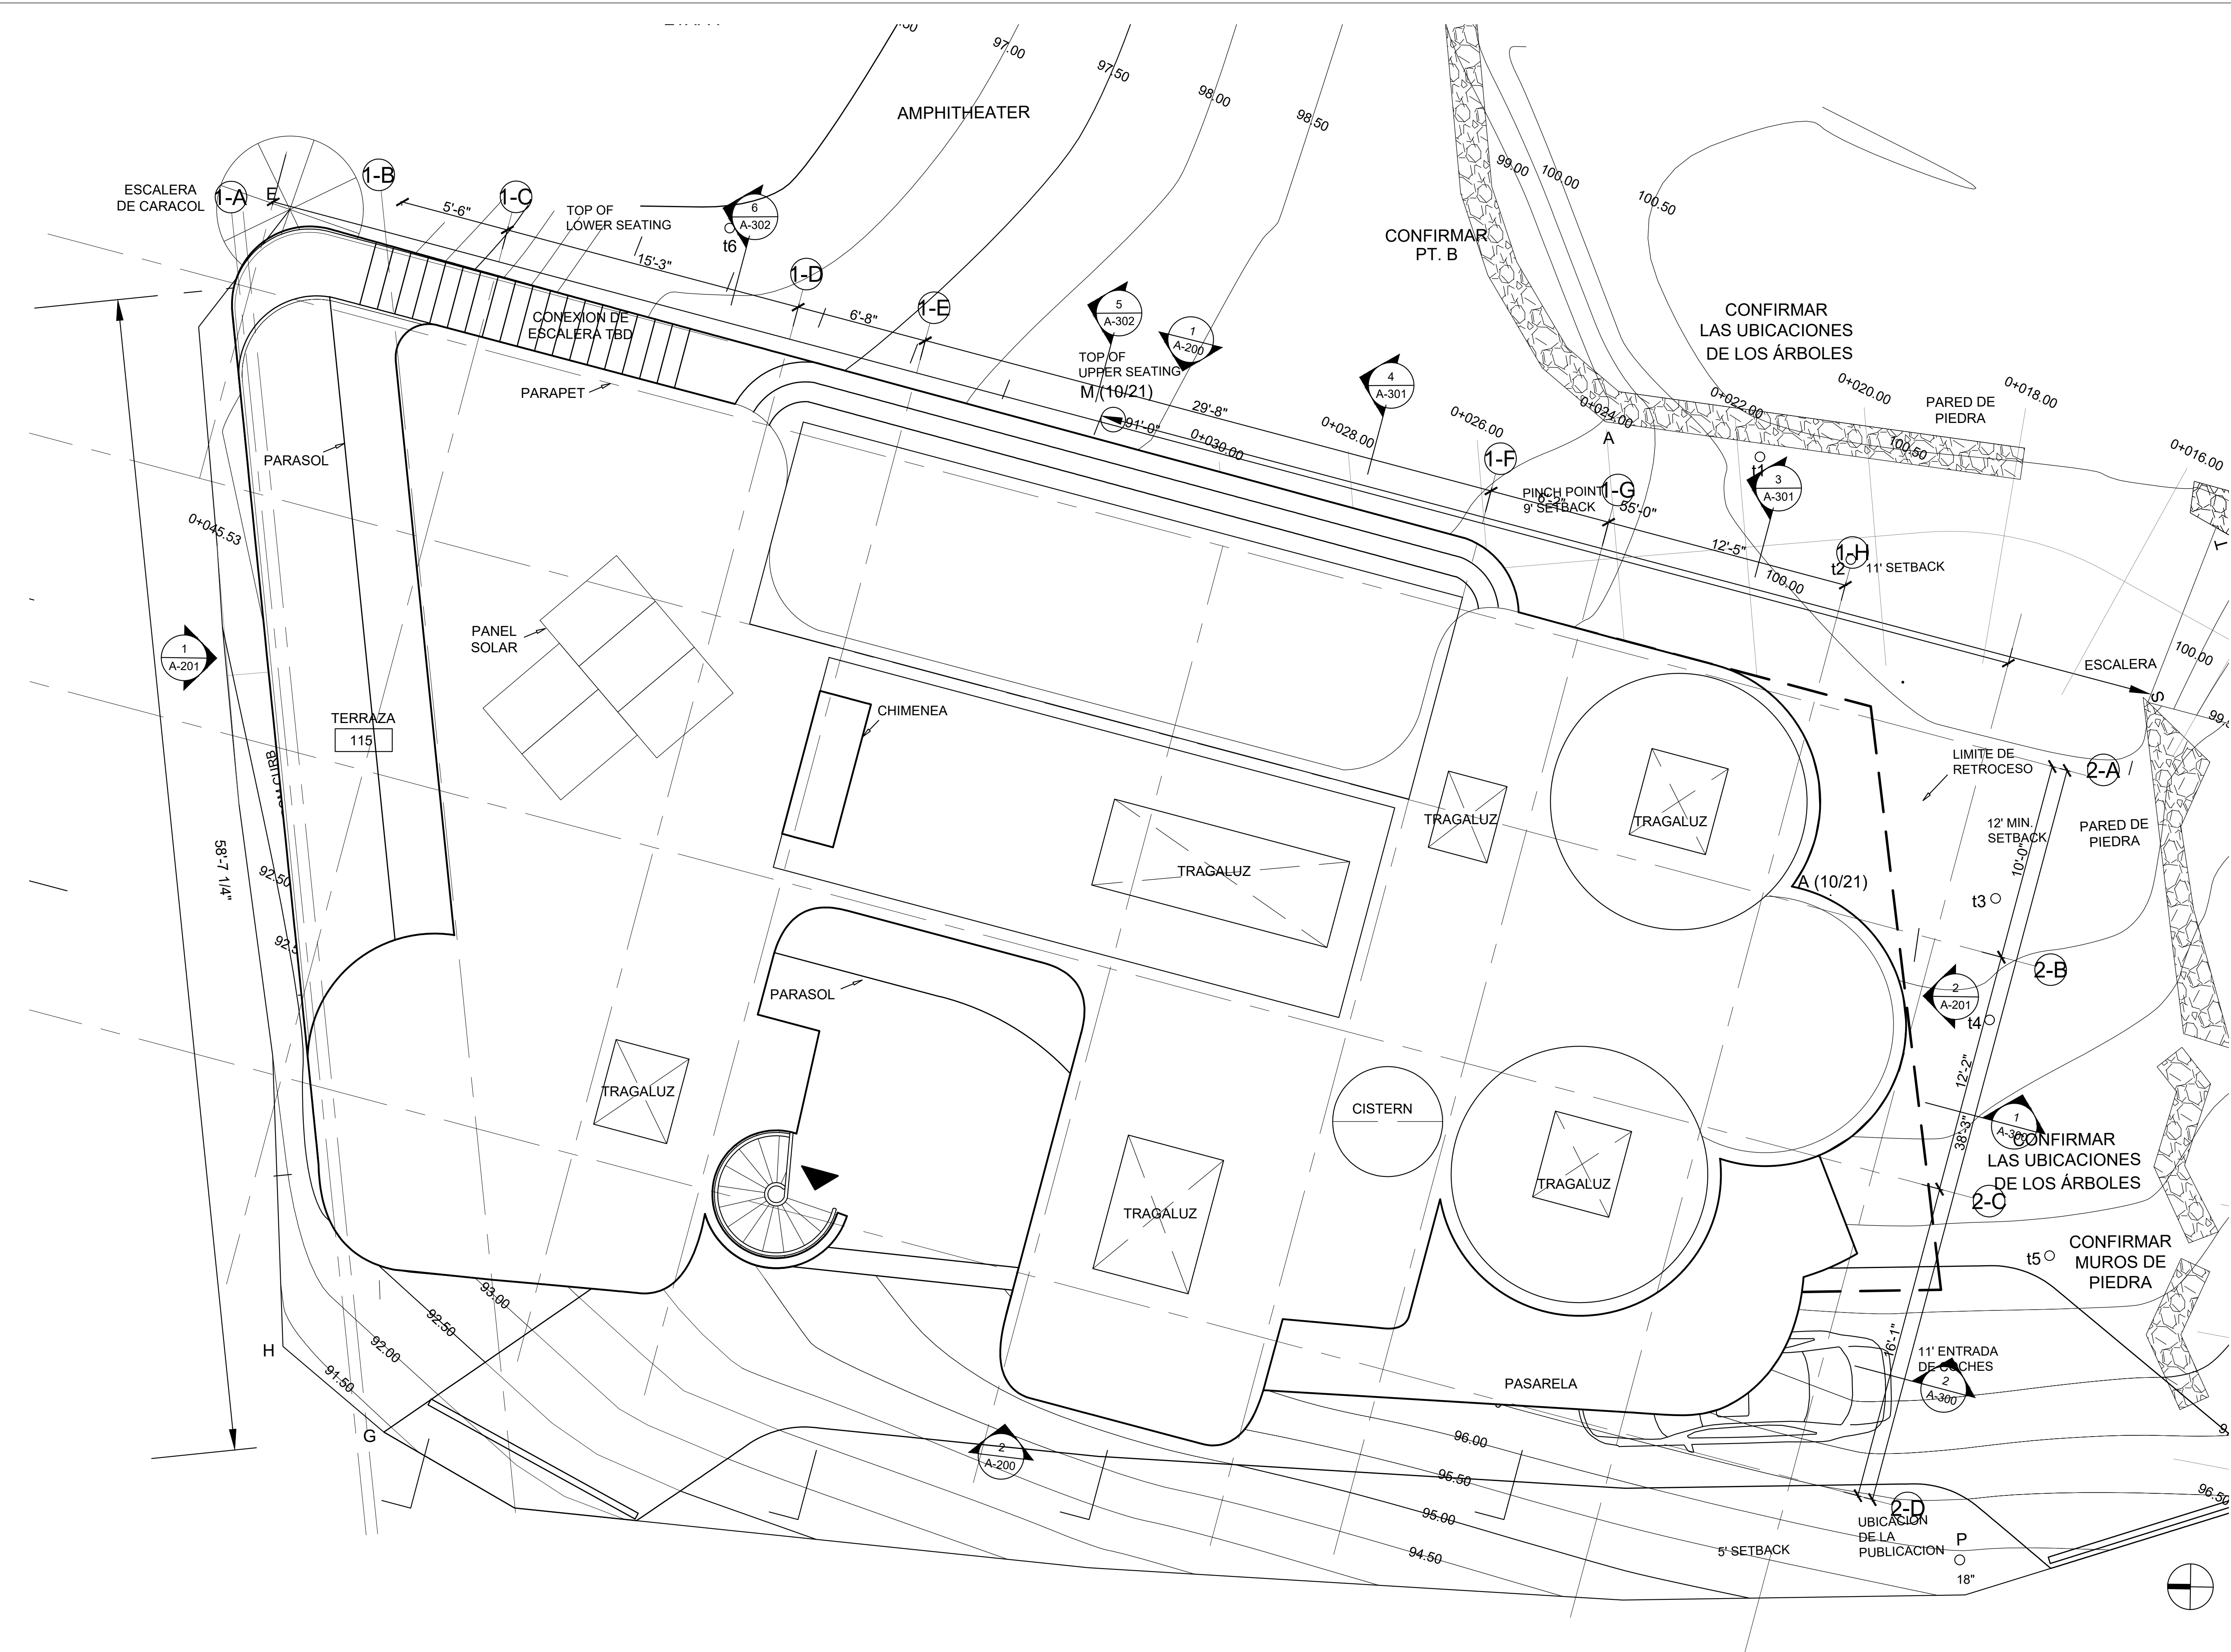

1 ROOF PLAN
SCALE 1/4" = 1'

DESIGNER/ ARCHITECT:
GILLIAN SHAFFER
+1 917-733-2226
www.sl-collective.com
hello@sl-collective.com

PROJECT
FUNDACION DE LAS AMERICAS
COLEGIO LA ESPERANZA
BIBLIOTECA + ADMINISTRACION
TIJUANA, MEXICO
OWNER:
CHRISTINE BRADY
DIRECCION DEL TRABAJO 15700, LA ESPERANZA
22186 TIJUANA, B.C., MEXICO

100% DESIGN
DEVELOPMENT
DOCUMENTS

STAMP

**NOT FOR
CONSTRUCTION**

SCALE PROJECT NUMBER
1/4" = 1' 2006

DRAWN BY CHECKED BY

TITLE
ROOF PLAN

DATE	SECTION	DRAWING NUMBER
DEC 10, 2021	A	104