

NOTES:


- INTERIOR NOISE LEVELS FOR RESIDENTIAL UNITS SHALL BE MITIGATED TO 45dB(A) CNEL WHEN OPENING STO THE EXTERIOR OF THE RESIDENCE ARE CLOSED.
- EV CHARGERS IN GARAGES PER CBC AND CARLSBAD CAP CHECKLIST.
- ★ INDICATES ACCESSIBLE UNIT.

FIRST FLOOR PLAN/SITE PLAN

SCALE: 1/8" = 1'-0"



ARCHITECTURAL SITE PLAN / FIRST FLOOR PLAN

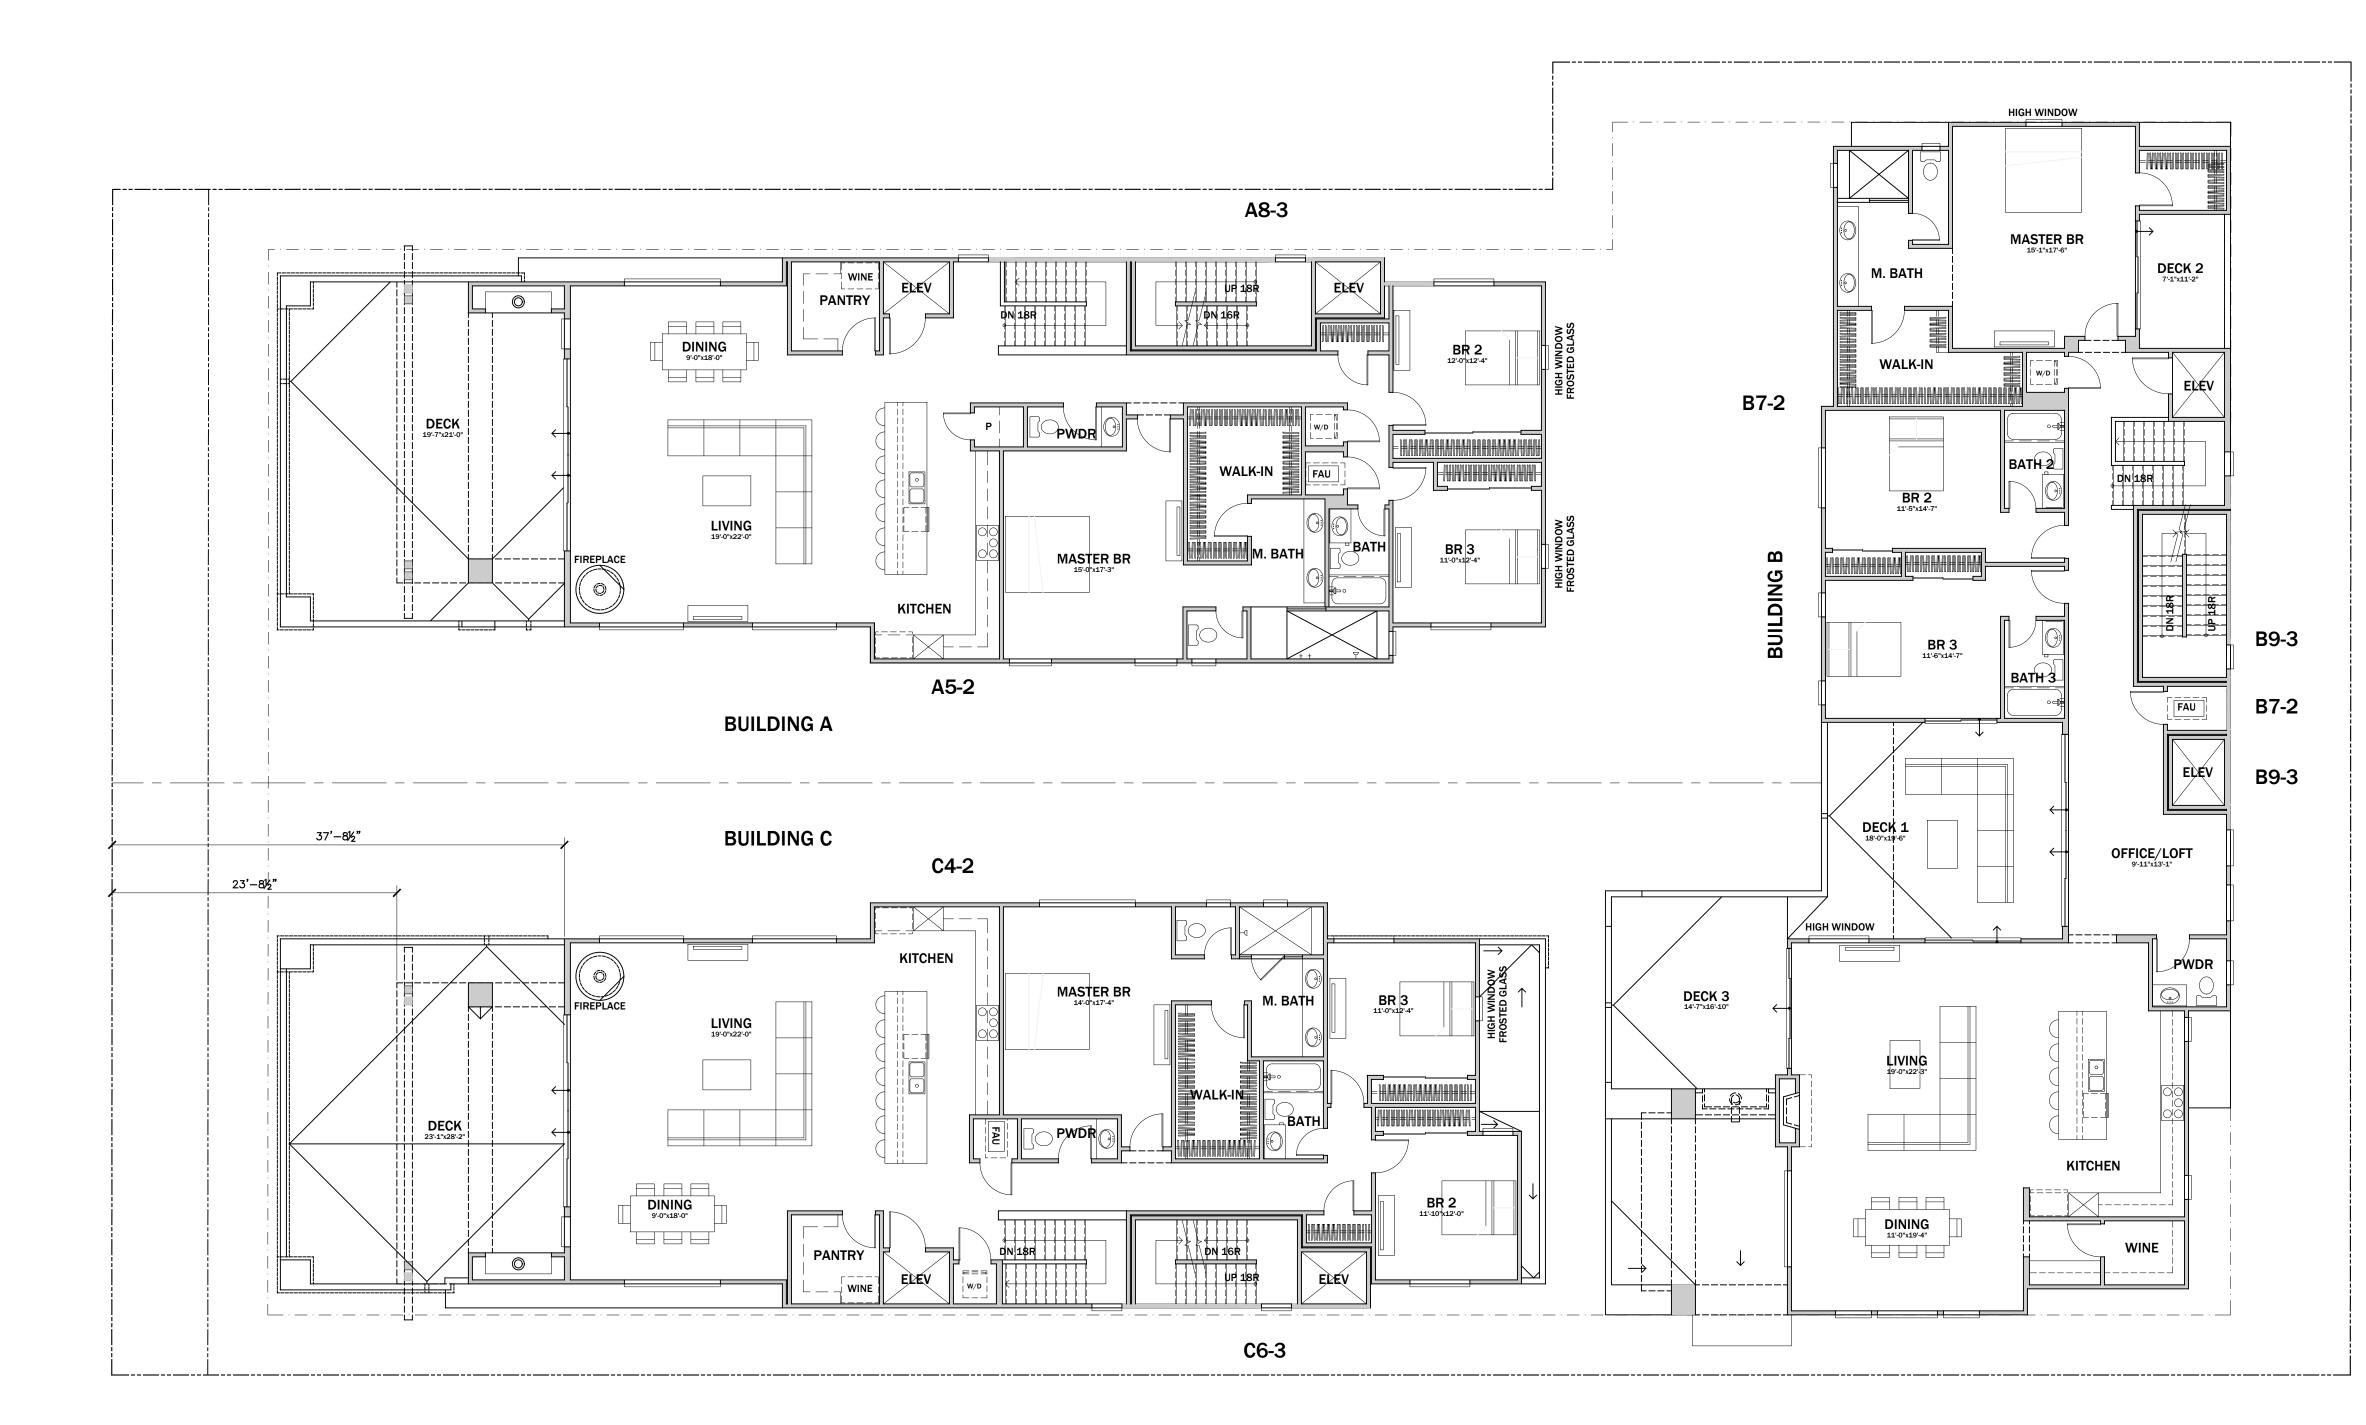



SCALE: 1/8" = 1'-0"



2039 O AVE NATIONAL CITY, CA 91950 JPONCE@JSPDESIGNSTUDIO.COM

ALL IDEAS, DESIGNS, ARRANGEMENTS AND PLANS INDICATED OR REPRESENTED BY THIS DRAWING ARE OWNED BY AND PROPERTY OF JSP DESIGN STUDIO AND WERE CREATED, EVOLVED AND DEVELOPED FOR USE ON AND IN CONNECTION WITH THE SPECIFIC PROJECT. NONE OF SUCH IDEAS, DESIGNS, ARRANGEMENTS OR PLANS SHALL BE USED BY OR DISCLOSED TO ANY PERSON, FIRM OR CORPORATION FOR ANY PURPOSE WHATSOEVER WITHOUT PERMISSION OF JSP DESIGN STUDIO. WRITTEN DIMENSIONS ON THESE DRAWINGS SHALL HAVE PRECEDENCE OVER SCALED DIMENSIONS. CONTRACTORS SHALL VERIFY AND BE RESPONSIBLE FOR ALL DIMENSIONS AND CONDITIONS ON THE JOB AND THIS OFFICE MUST BE NOTIFIED OF ANY VARIATIONS FROM THE DIMENSIONS AND CONDITIONS SHOWN BY THOSE DRAWINGS.

NOTICE OF DESIGN INTENT: ALL DRAWINGS AND DETAILS SHOWN ON THIS SHEET ARE FOR THE PURPOSES OF DESIGN INTENT ONLY AND ARE NOT TO BE USED FOR PURPOSES OF CONSTRUCTION OR FABRICATION. THIS INFORMATION IS INTENDED FOR DESIGN REFERENCE INFORMATION ONLY TO ASSIST CONSULTANTS, CONTRACTORS, FABRICATORS AND VENDORS IN THE PREPARATION OF THEIR CONSTRUCTION AND FABRICATION DOCUMENTS. JSP DESIGN STUDIO ASSUMES NO LIABILITY FOR THE USE OF THIS INFORMATION FOR ANY OTHER PURPOSES THAN WHAT ARE STATED IN THIS NOTICE.

PROJECT

THE ROOSEVELT

2690 ROOSEVELT ST., CARLSBAD, CA

JSP Project Number		17030
AHJ Project Number		City Project #
Date	17	DEC., 2021
Scale		1/8" = 1'-0"

No. Date

Description

SECOND FLOOR PLAN



C6-3





S

Ρ

2039 O AVE NATIONAL CITY, CA 91950 JPONCE@JSPDESIGNSTUDIO.COM

ALL IDEAS, DESIGNS, ARRANGEMENTS AND PLANS INDICATED OR REPRESENTED BY THIS DRAWING ARE OWNED BY AND PROPERTY OF JSP DESIGN STUDIO AND WERE CREATED, EVOLVED AND DEVELOPED FOR USE ON AND IN CONNECTION WITH THE SPECIFIC PROJECT. NONE OF SUCH IDEAS, DESIGNS, ARRANGEMENTS OR PLANS SHALL BE USED BY OR DISCLOSED TO ANY PERSON, FIRM OR CORPORATION FOR ANY PURPOSE WHATSOEVER WITHOUT PERMISSION OF JSP DESIGN STUDIO. WRITTEN DIMENSIONS ON THESE DRAWINGS SHALL HAVE PRECEDENCE OVER SCALED DIMENSIONS. CONTRACTORS SHALL VERIFY AND BE RESPONSIBLE FOR ALL DIMENSIONS AND CONDITIONS ON THE JOB AND THIS OFFICE MUST BE NOTIFIED OF ANY VARIATIONS FROM THE DIMENSIONS AND CONDITIONS SHOWN BY THOSE DRAWINGS.

NOTICE OF DESIGN INTENT: ALL DRAWINGS AND DETAILS SHOWN ON THIS SHEET ARE FOR THE PURPOSES OF DESIGN INTENT ONLY AND ARE NOT TO BE USED FOR PURPOSES OF CONSTRUCTION OR FABRICATION. THIS INFORMATION IS INTENDED FOR DESIGN REFERENCE INFORMATION ONLY TO ASSIST CONSULTANTS, CONTRACTORS, FABRICATORS AND VENDORS IN THE PREPARATION OF THEIR CONSTRUCTION AND FABRICATION DOCUMENTS. JSP DESIGN STUDIO ASSUMES NO LIABILITY FOR THE USE OF THIS INFORMATION FOR ANY OTHER PURPOSES THAN WHAT ARE STATED IN THIS NOTICE.

PROJECT

THE ROOSEVELT


2690 ROOSEVELT ST., CARLSBAD, CA

JSP Project Number		17030
AHJ Project Number		City Project #
Date	17	DEC., 2021
Scale		1/8" = 1'-0"

No. Date


Description

THIRD FLOOR PLAN

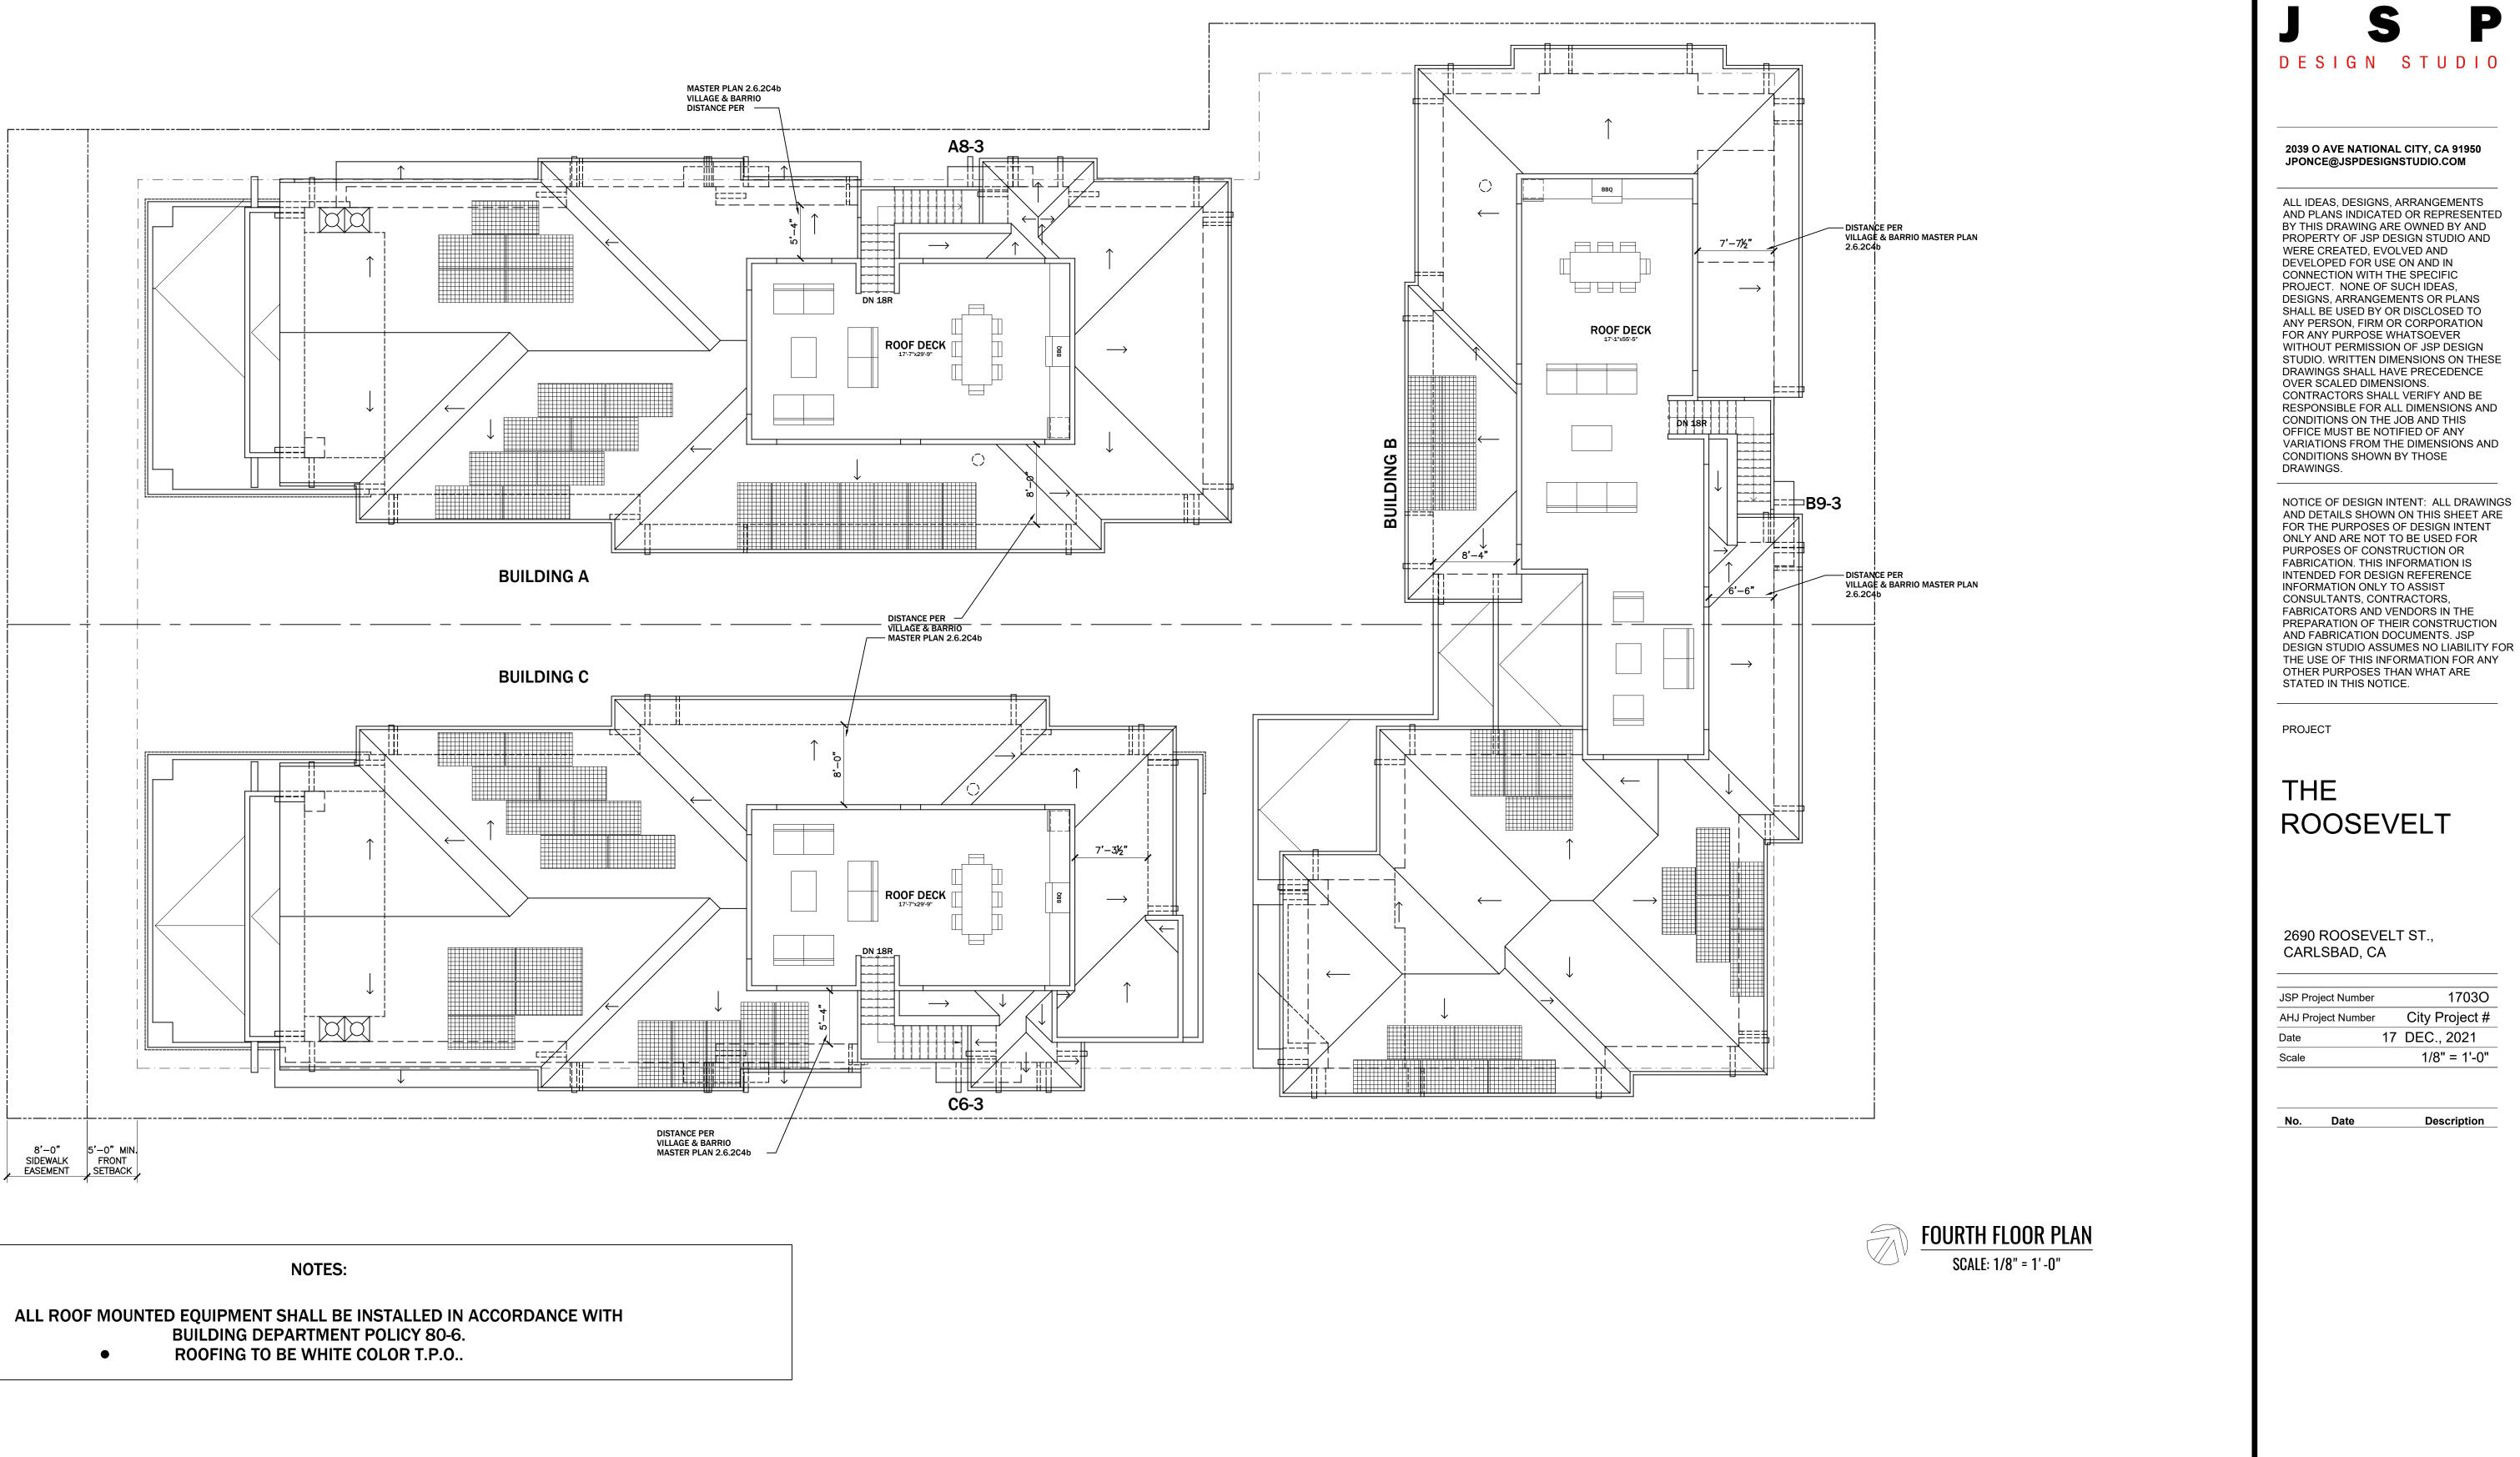

THIRD FLOOR PLAN



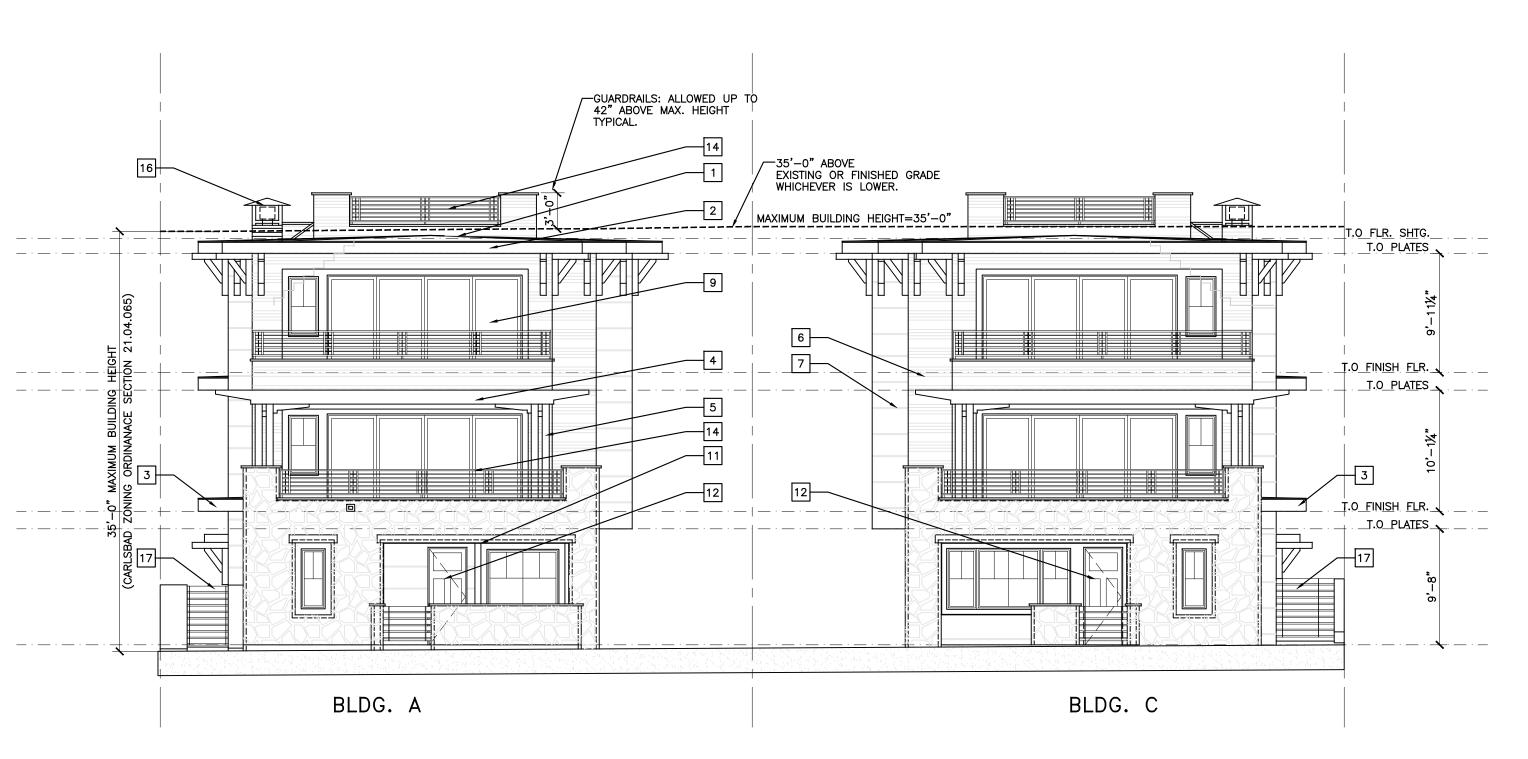





TYPI	CAL BUILDING MATERIALS
1	T.P.O. FLAT ROOF.
2	2x12 RESAWN FASCIA BOARD.
3	2x12 RESAWN RAKE BOARD.
4	RESAWN WOOD BEAM, 8x14.
5	WOOD COLUMN.
6	HARDBOARD SIDING PER HATCH SCHEDULE.
7	PANEL SIDING PER HATCH SCHEDULE.
8	UTILITY METERS.
9	VINYL WINDOW/SLIDING GLASS DOOR/FRENCH DOORS PER PLAN.
10	WOOD WINDOW TRIM.
11	ARCH. SOFFIT.
12	ENTRY DOOR.
13	SECTIONAL GARAGE DOOR.
14	METAL GUARDRAIL/RAILING.
15	WOOD KNEE BRACE.
16	CHIMNEY SHROUD.
17	WOOD FENCE/GATE.
18	SITE WALL/RETAINING WALL.
* ALL	WOOD AND METAL ELEMENTS TO BE PAINTED.
HAT	CH SCHEDULE
	STONE VENEER.
	HORIZONTAL SIDING:
	HORIZONTAL HARDIE PANEL SIDING



2039 O AVE NATIONAL CITY, CA 91950 JPONCE@JSPDESIGNSTUDIO.COM

ALL IDEAS, DESIGNS, ARRANGEMENTS AND PLANS INDICATED OR REPRESENTED BY THIS DRAWING ARE OWNED BY AND PROPERTY OF JSP DESIGN STUDIO AND WERE CREATED, EVOLVED AND DEVELOPED FOR USE ON AND IN CONNECTION WITH THE SPECIFIC PROJECT. NONE OF SUCH IDEAS, DESIGNS, ARRANGEMENTS OR PLANS SHALL BE USED BY OR DISCLOSED TO ANY PERSON, FIRM OR CORPORATION FOR ANY PURPOSE WHATSOEVER WITHOUT PERMISSION OF JSP DESIGN STUDIO. WRITTEN DIMENSIONS ON THESE DRAWINGS SHALL HAVE PRECEDENCE OVER SCALED DIMENSIONS. CONTRACTORS SHALL VERIFY AND BE RESPONSIBLE FOR ALL DIMENSIONS AND CONDITIONS ON THE JOB AND THIS OFFICE MUST BE NOTIFIED OF ANY VARIATIONS FROM THE DIMENSIONS AND CONDITIONS SHOWN BY THOSE DRAWINGS.

NOTICE OF DESIGN INTENT: ALL DRAWINGS AND DETAILS SHOWN ON THIS SHEET ARE FOR THE PURPOSES OF DESIGN INTENT ONLY AND ARE NOT TO BE USED FOR PURPOSES OF CONSTRUCTION OR FABRICATION. THIS INFORMATION IS INTENDED FOR DESIGN REFERENCE INFORMATION ONLY TO ASSIST CONSULTANTS, CONTRACTORS, FABRICATORS AND VENDORS IN THE PREPARATION OF THEIR CONSTRUCTION AND FABRICATION DOCUMENTS. JSP DESIGN STUDIO ASSUMES NO LIABILITY FOR THE USE OF THIS INFORMATION FOR ANY OTHER PURPOSES THAN WHAT ARE STATED IN THIS NOTICE.

PROJECT

THE ROOSEVELT

2690 ROOSEVELT ST., CARLSBAD, CA


JSP Project Number		17030
AHJ Project Number		City Project #
Date	17	DEC., 2021
Scale		1/8" = 1'-0"

No. Date

Description

SOUTH - WEST ELEVATION

A2.1

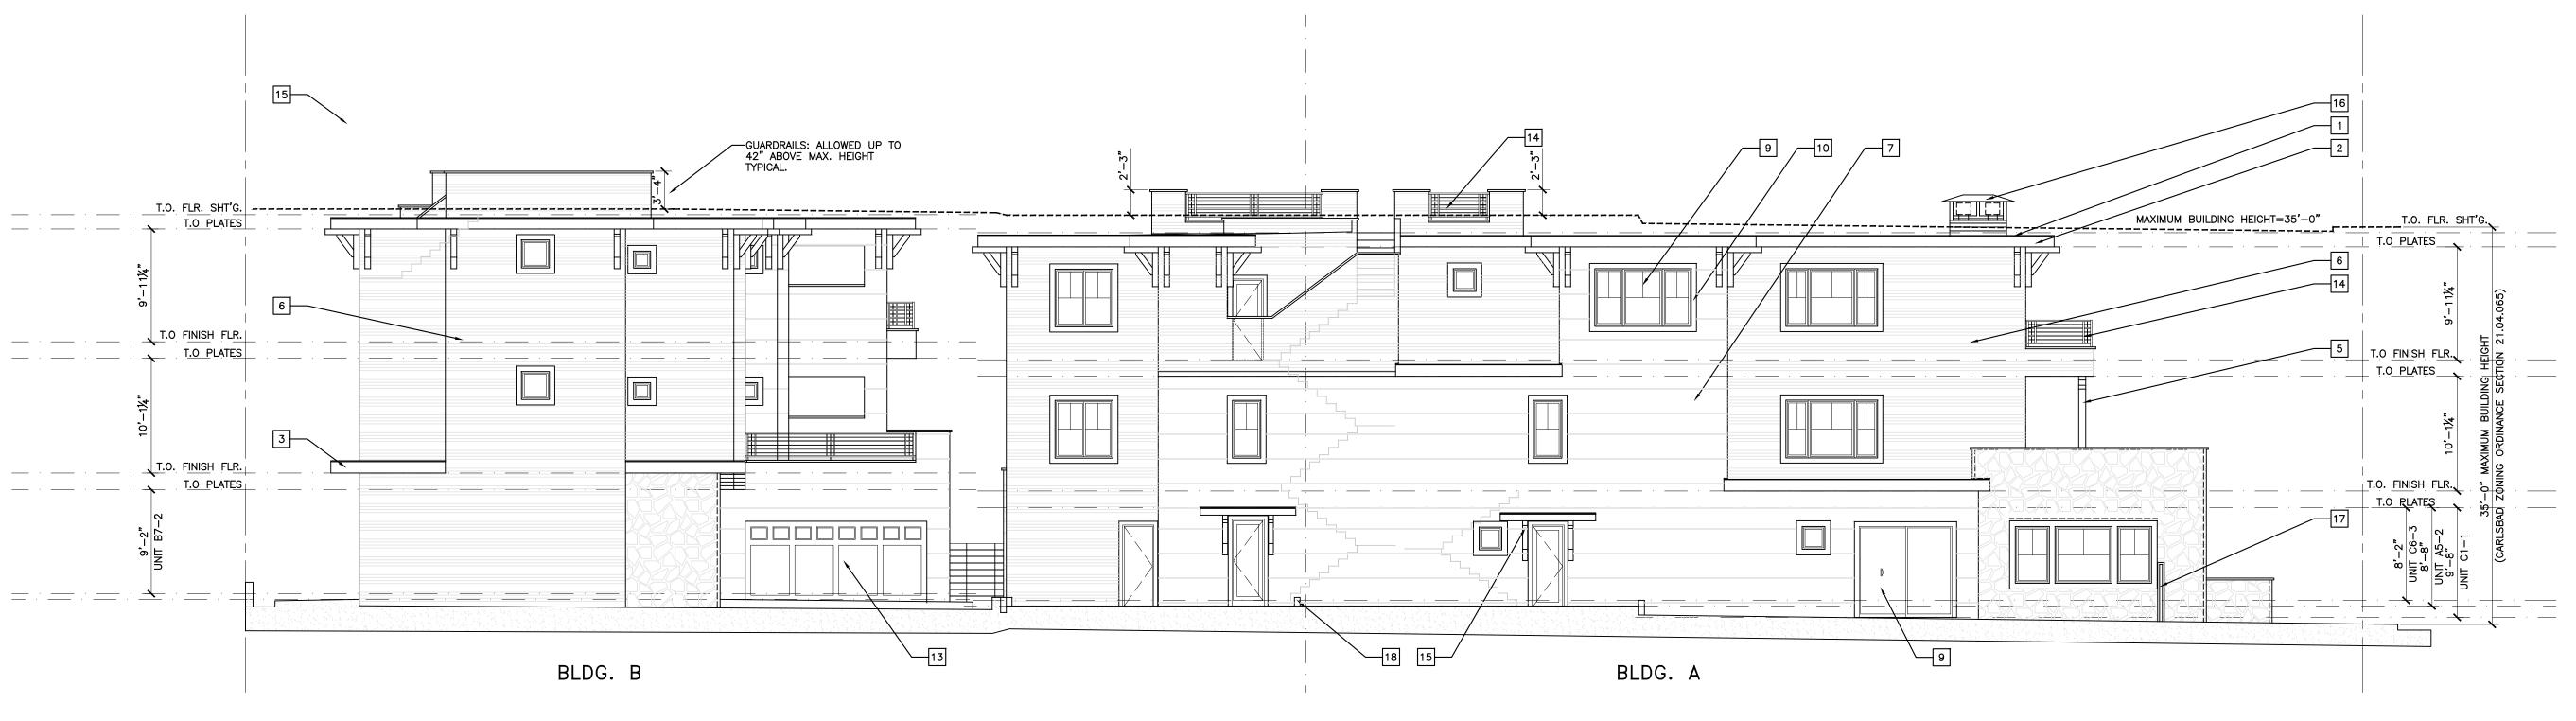



LEFT SIDE ELEVATION (NORTH) SCALE: 1/8" = 1'-0"

REAR ELEVATION (EAST) SCALE: 1/8" = 1'-0"

TYPICAL BUILDING MATERIALS
1 T.P.O. FLAT ROOF.
2 2x12 RESAWN FASCIA BOARD.
3 2x12 RESAWN RAKE BOARD.
4 RESAWN WOOD BEAM, 8x14.
5 WOOD COLUMN.
6 HARDBOARD SIDING PER HATCH SCHEDULE.
7 PANEL SIDING PER HATCH SCHEDULE.
8 UTILITY METERS.
9 VINYL WINDOW/SLIDING GLASS DOOR/FRENCH DOORS PER PLAN.
10 WOOD WINDOW TRIM.
11 ARCH. SOFFIT.
12 ENTRY DOOR.
13 SECTIONAL GARAGE DOOR.
14 METAL GUARDRAIL/RAILING.
15 WOOD KNEE BRACE.
16 CHIMNEY SHROUD.
17 WOOD FENCE/GATE.
18 SITE WALL/RETAINING WALL.
* ALL WOOD AND METAL ELEMENTS TO BE PAINTED.
HATCH SCHEDULE
STONE VENEER.
HORIZONTAL SIDING:
HORIZONTAL HARDIE PANEL SIDING



2039 O AVE NATIONAL CITY, CA 91950 JPONCE@JSPDESIGNSTUDIO.COM

ALL IDEAS, DESIGNS, ARRANGEMENTS AND PLANS INDICATED OR REPRESENTED BY THIS DRAWING ARE OWNED BY AND PROPERTY OF JSP DESIGN STUDIO AND WERE CREATED, EVOLVED AND DEVELOPED FOR USE ON AND IN CONNECTION WITH THE SPECIFIC PROJECT. NONE OF SUCH IDEAS, DESIGNS, ARRANGEMENTS OR PLANS SHALL BE USED BY OR DISCLOSED TO ANY PERSON, FIRM OR CORPORATION FOR ANY PURPOSE WHATSOEVER WITHOUT PERMISSION OF JSP DESIGN STUDIO. WRITTEN DIMENSIONS ON THESE DRAWINGS SHALL HAVE PRECEDENCE OVER SCALED DIMENSIONS. CONTRACTORS SHALL VERIFY AND BE RESPONSIBLE FOR ALL DIMENSIONS AND CONDITIONS ON THE JOB AND THIS OFFICE MUST BE NOTIFIED OF ANY VARIATIONS FROM THE DIMENSIONS AND CONDITIONS SHOWN BY THOSE DRAWINGS.

NOTICE OF DESIGN INTENT: ALL DRAWINGS AND DETAILS SHOWN ON THIS SHEET ARE FOR THE PURPOSES OF DESIGN INTENT ONLY AND ARE NOT TO BE USED FOR PURPOSES OF CONSTRUCTION OR FABRICATION. THIS INFORMATION IS INTENDED FOR DESIGN REFERENCE INFORMATION ONLY TO ASSIST CONSULTANTS, CONTRACTORS, FABRICATORS AND VENDORS IN THE PREPARATION OF THEIR CONSTRUCTION AND FABRICATION DOCUMENTS. JSP DESIGN STUDIO ASSUMES NO LIABILITY FOR THE USE OF THIS INFORMATION FOR ANY OTHER PURPOSES THAN WHAT ARE STATED IN THIS NOTICE.

PROJECT

THE ROOSEVELT

2690 ROOSEVELT ST., CARLSBAD, CA


JSP Project Number		17030
AHJ Project Number		City Project #
Date	17	DEC., 2021
Scale		1/8" = 1'-0"


No. Date

Description

NORTH - EAST ELEVATION



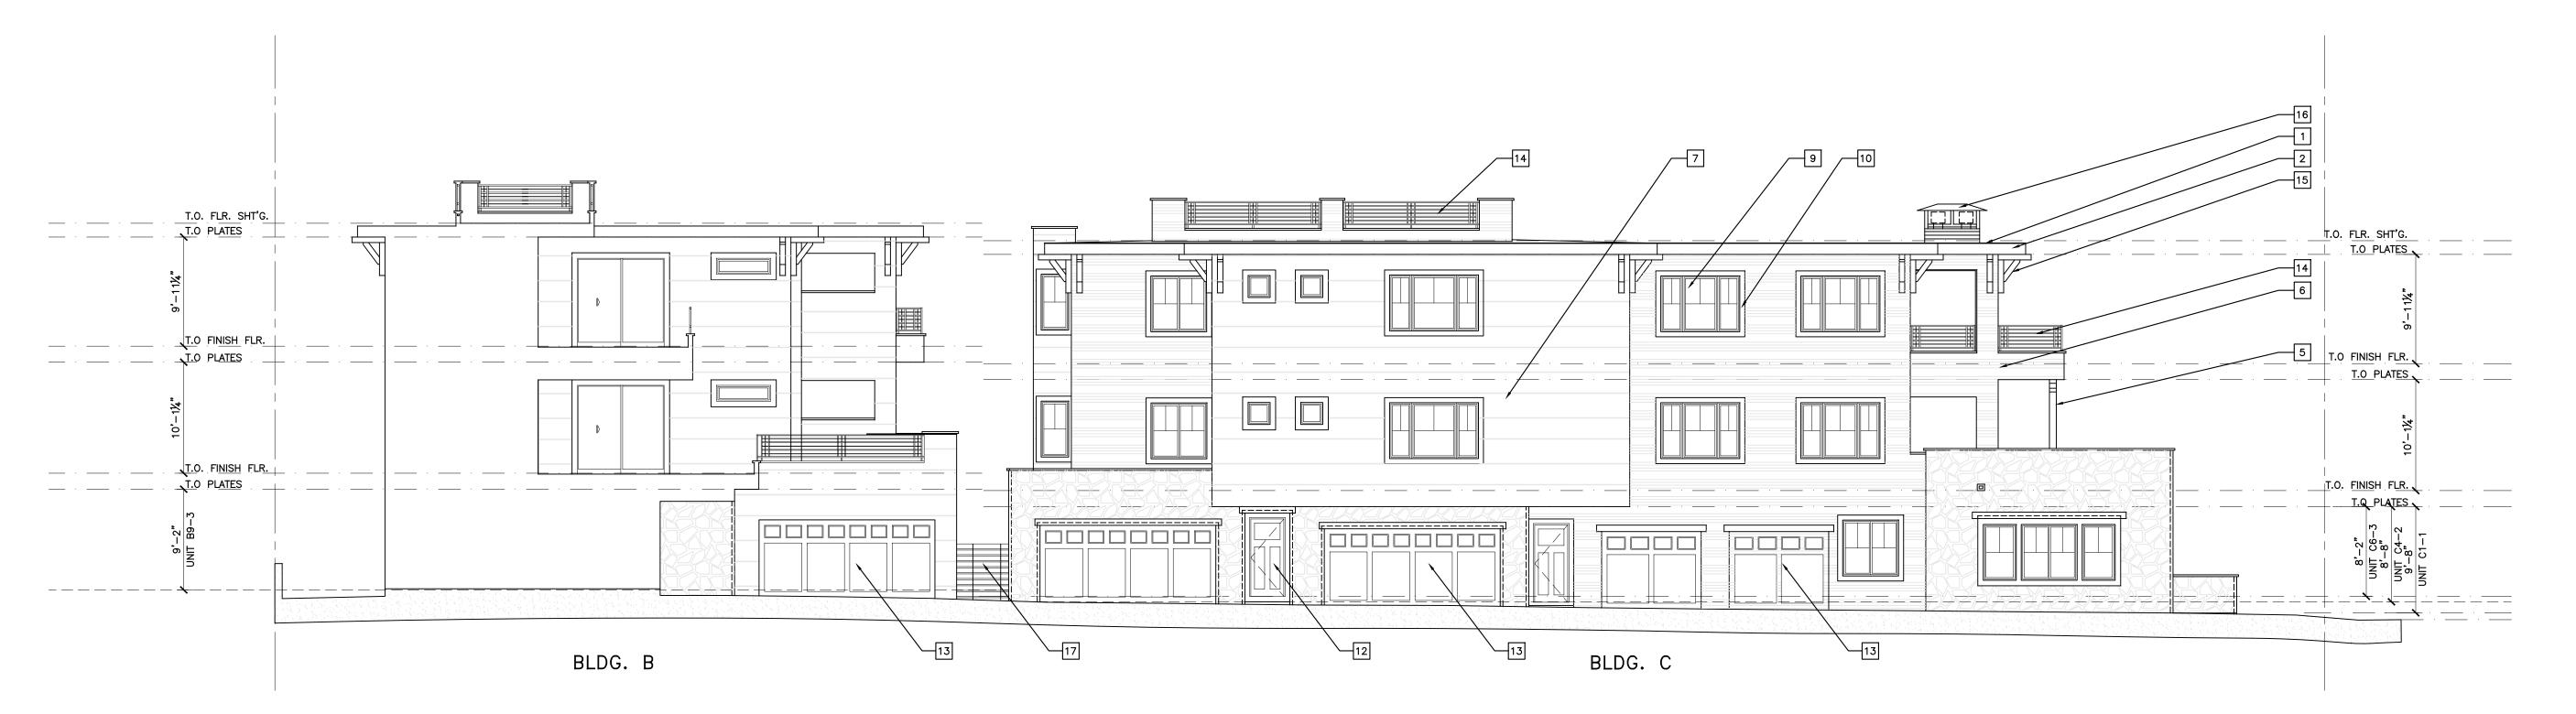

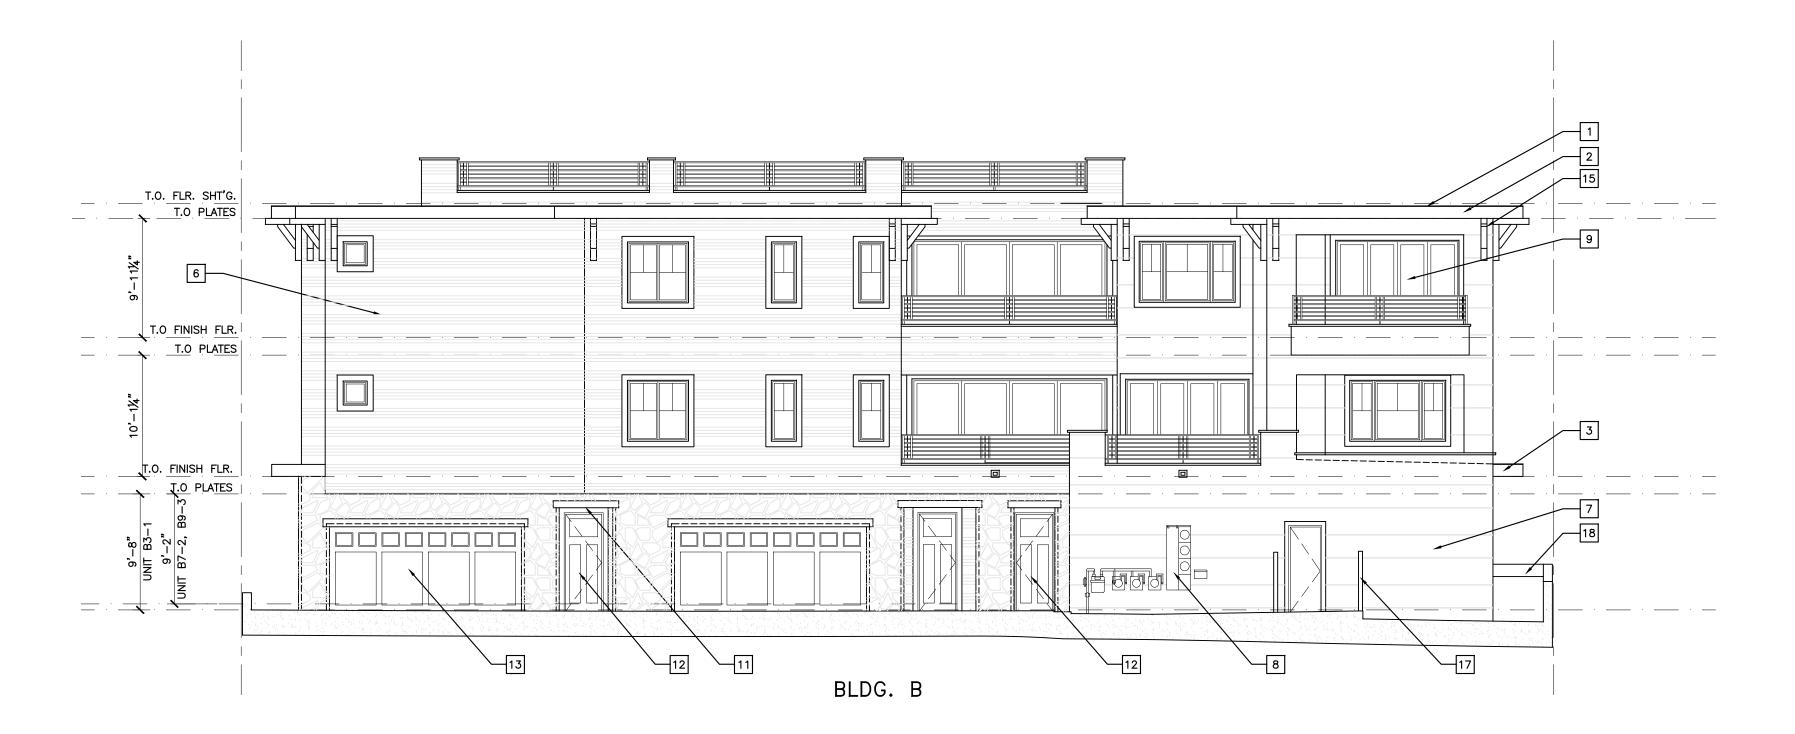



MOTOR COURT ELEVATION (WEST) SCALE: 1/8" = 1' -0"

TYPICAL BUILDING MATERIALS		
1 T.P.O. FLAT ROOF.	-	
2 2x12 RESAWN FASCIA BOARD.		
3 2x12 RESAWN RAKE BOARD.		
4 RESAWN WOOD BEAM, 8x14.		
5 WOOD COLUMN.		
6 HARDBOARD SIDING PER HATCH SCHEDULE.		
7 PANEL SIDING PER HATCH SCHEDULE.		
8 UTILITY METERS.		
9 VINYL WINDOW/SLIDING GLASS DOOR/FRENCH DOORS PER PLAN.		
10 WOOD WINDOW TRIM.		
11 ARCH. SOFFIT.		
12 ENTRY DOOR.		
13 SECTIONAL GARAGE DOOR.		
14 METAL GUARDRAIL/RAILING.		
15 WOOD KNEE BRACE.		
16 CHIMNEY SHROUD.		
17 WOOD FENCE/GATE.		
18 SITE WALL/RETAINING WALL.		
* ALL WOOD AND METAL ELEMENTS TO BE PAINTED.		
HATCH SCHEDULE	-	
STONE VENEER.		
HORIZONTAL SIDING:		
HORIZONTAL HARDIE PANEL SIDING		



2039 O AVE NATIONAL CITY, CA 91950 JPONCE@JSPDESIGNSTUDIO.COM

ALL IDEAS, DESIGNS, ARRANGEMENTS AND PLANS INDICATED OR REPRESENTED BY THIS DRAWING ARE OWNED BY AND PROPERTY OF JSP DESIGN STUDIO AND WERE CREATED, EVOLVED AND DEVELOPED FOR USE ON AND IN CONNECTION WITH THE SPECIFIC PROJECT. NONE OF SUCH IDEAS, DESIGNS, ARRANGEMENTS OR PLANS SHALL BE USED BY OR DISCLOSED TO ANY PERSON, FIRM OR CORPORATION FOR ANY PURPOSE WHATSOEVER WITHOUT PERMISSION OF JSP DESIGN STUDIO. WRITTEN DIMENSIONS ON THESE DRAWINGS SHALL HAVE PRECEDENCE OVER SCALED DIMENSIONS. CONTRACTORS SHALL VERIFY AND BE RESPONSIBLE FOR ALL DIMENSIONS AND CONDITIONS ON THE JOB AND THIS OFFICE MUST BE NOTIFIED OF ANY VARIATIONS FROM THE DIMENSIONS AND CONDITIONS SHOWN BY THOSE DRAWINGS.

NOTICE OF DESIGN INTENT: ALL DRAWINGS AND DETAILS SHOWN ON THIS SHEET ARE FOR THE PURPOSES OF DESIGN INTENT ONLY AND ARE NOT TO BE USED FOR PURPOSES OF CONSTRUCTION OR FABRICATION. THIS INFORMATION IS INTENDED FOR DESIGN REFERENCE INFORMATION ONLY TO ASSIST CONSULTANTS, CONTRACTORS, FABRICATORS AND VENDORS IN THE PREPARATION OF THEIR CONSTRUCTION AND FABRICATION DOCUMENTS. JSP DESIGN STUDIO ASSUMES NO LIABILITY FOR THE USE OF THIS INFORMATION FOR ANY OTHER PURPOSES THAN WHAT ARE STATED IN THIS NOTICE.

PROJECT

THE ROOSEVELT

2690 ROOSEVELT ST., CARLSBAD, CA


JSP Project Number	17030
AHJ Project Number	City Project #
Date	17 DEC., 2021
Scale	1/8" = 1'-0"


No. Date

Description

MOTOR COURT SOUTH - WEST ELEVATION



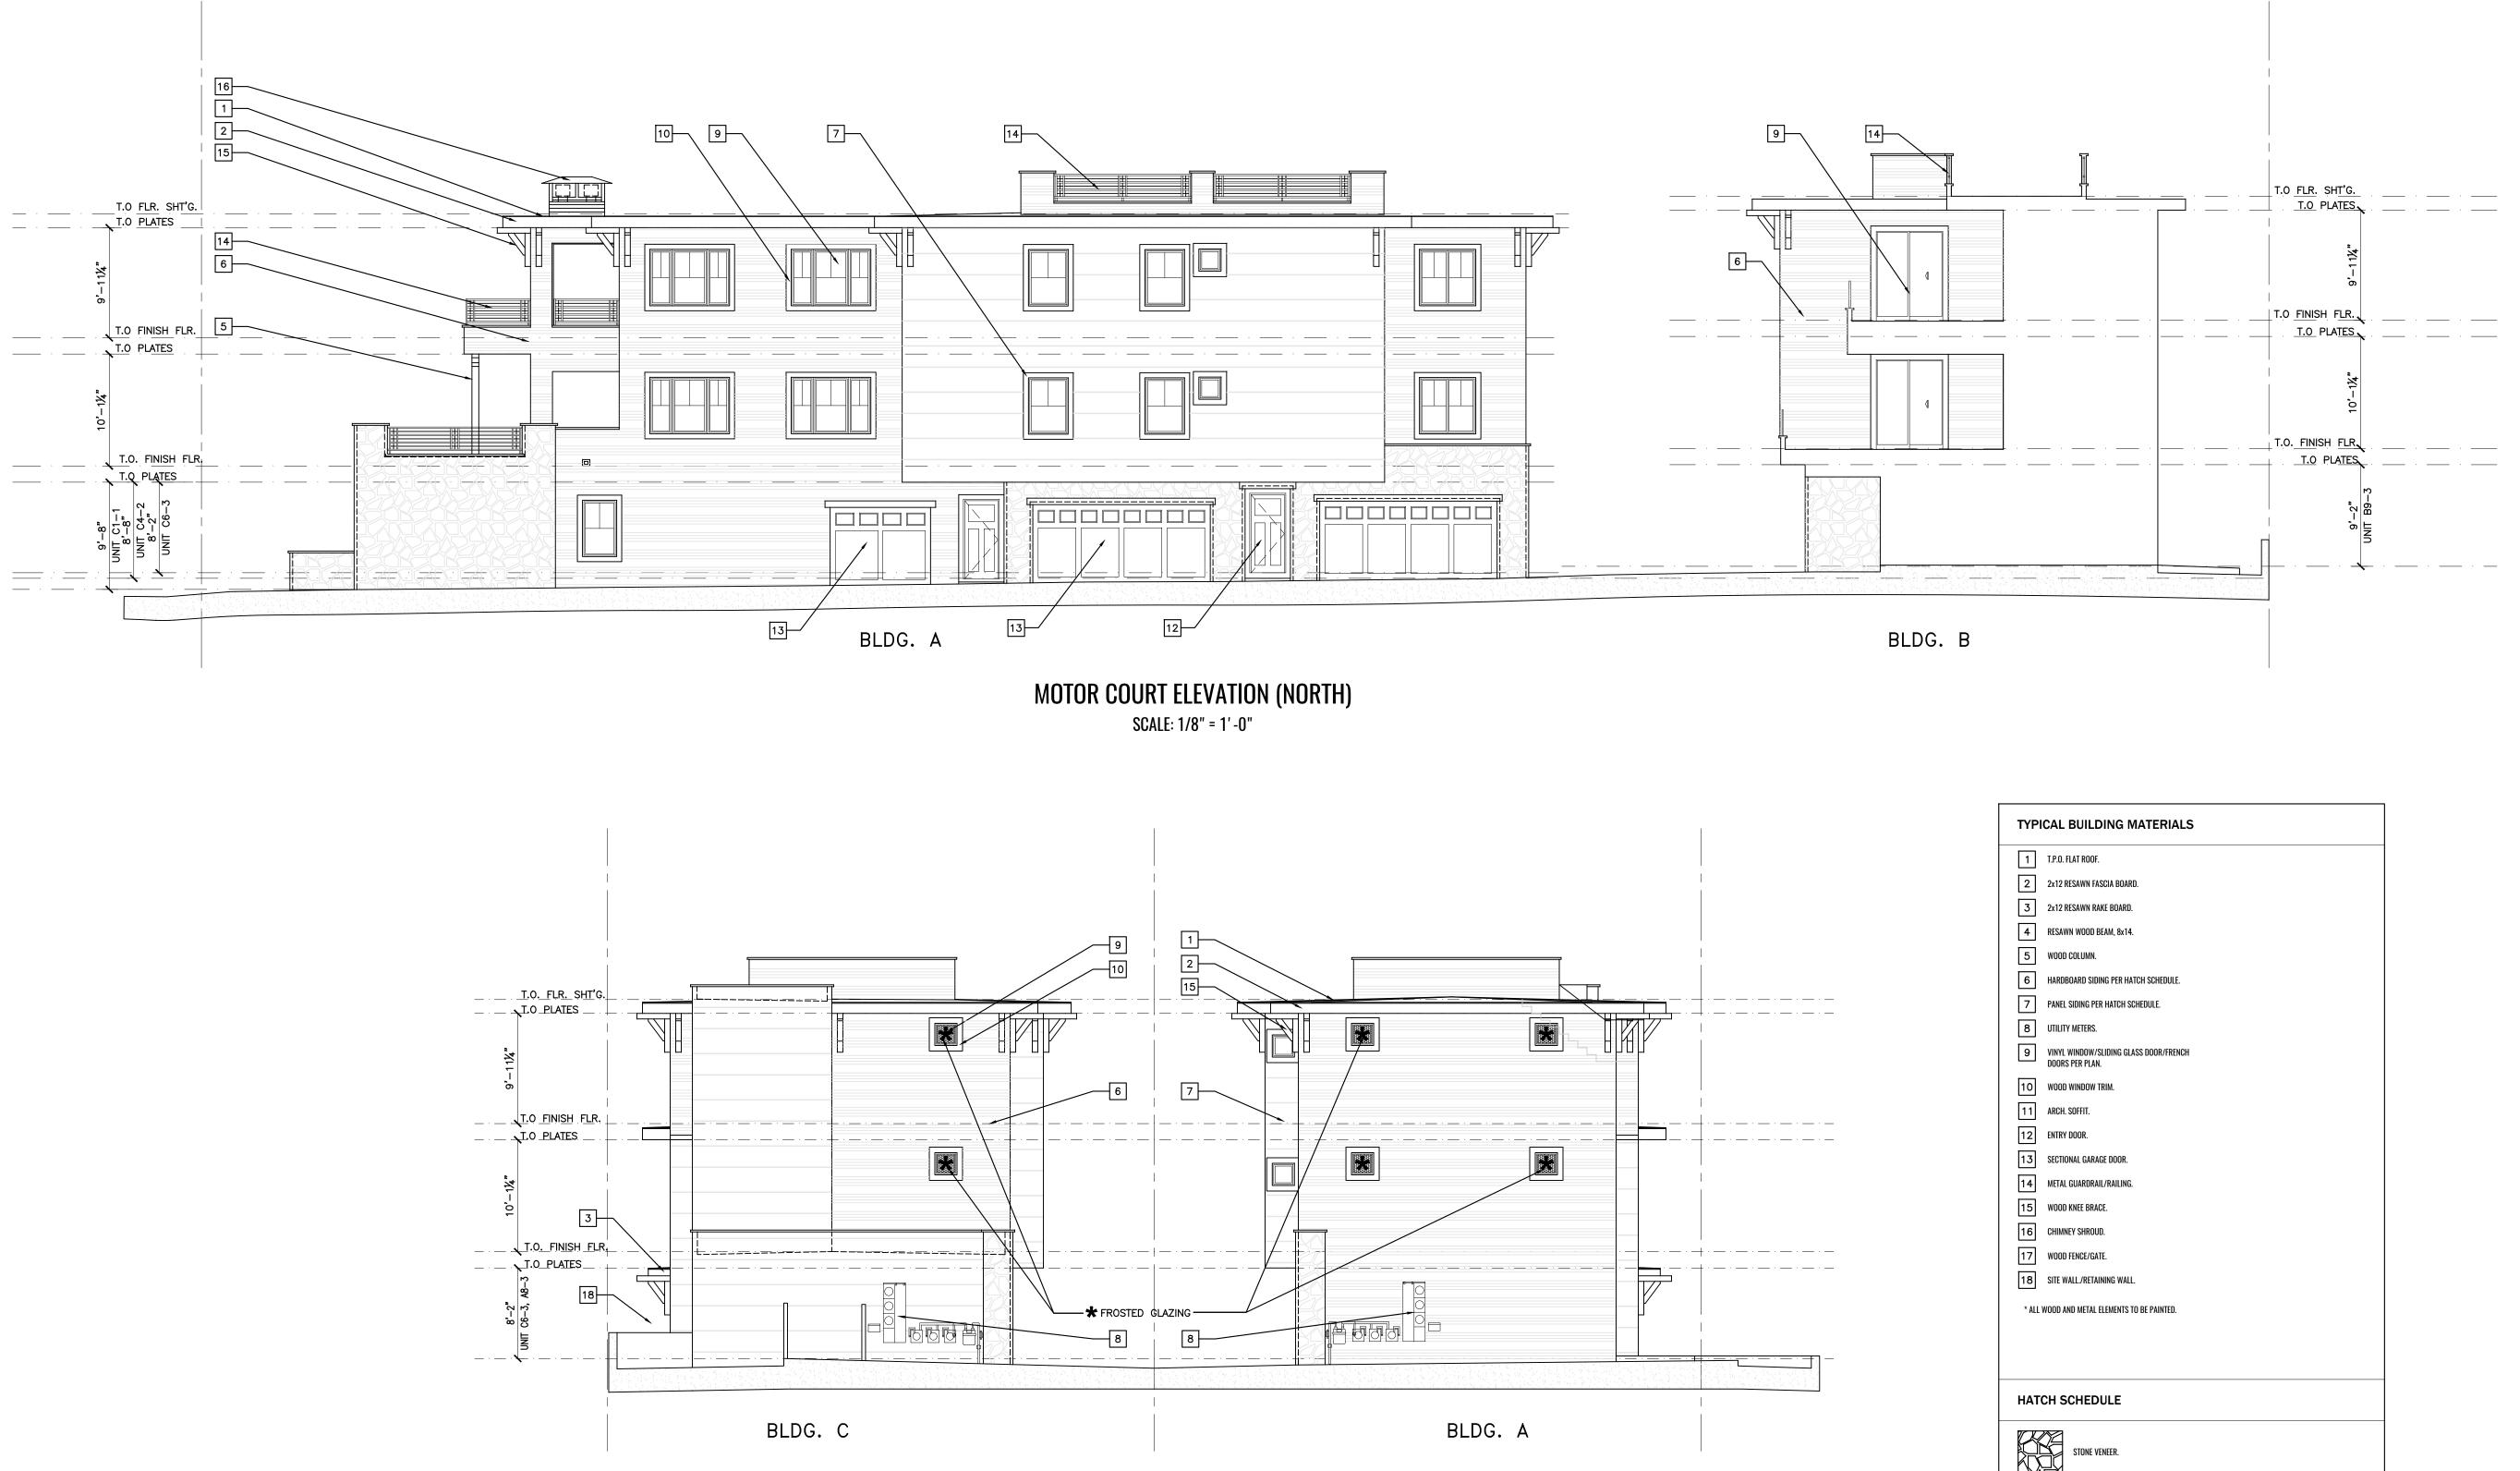

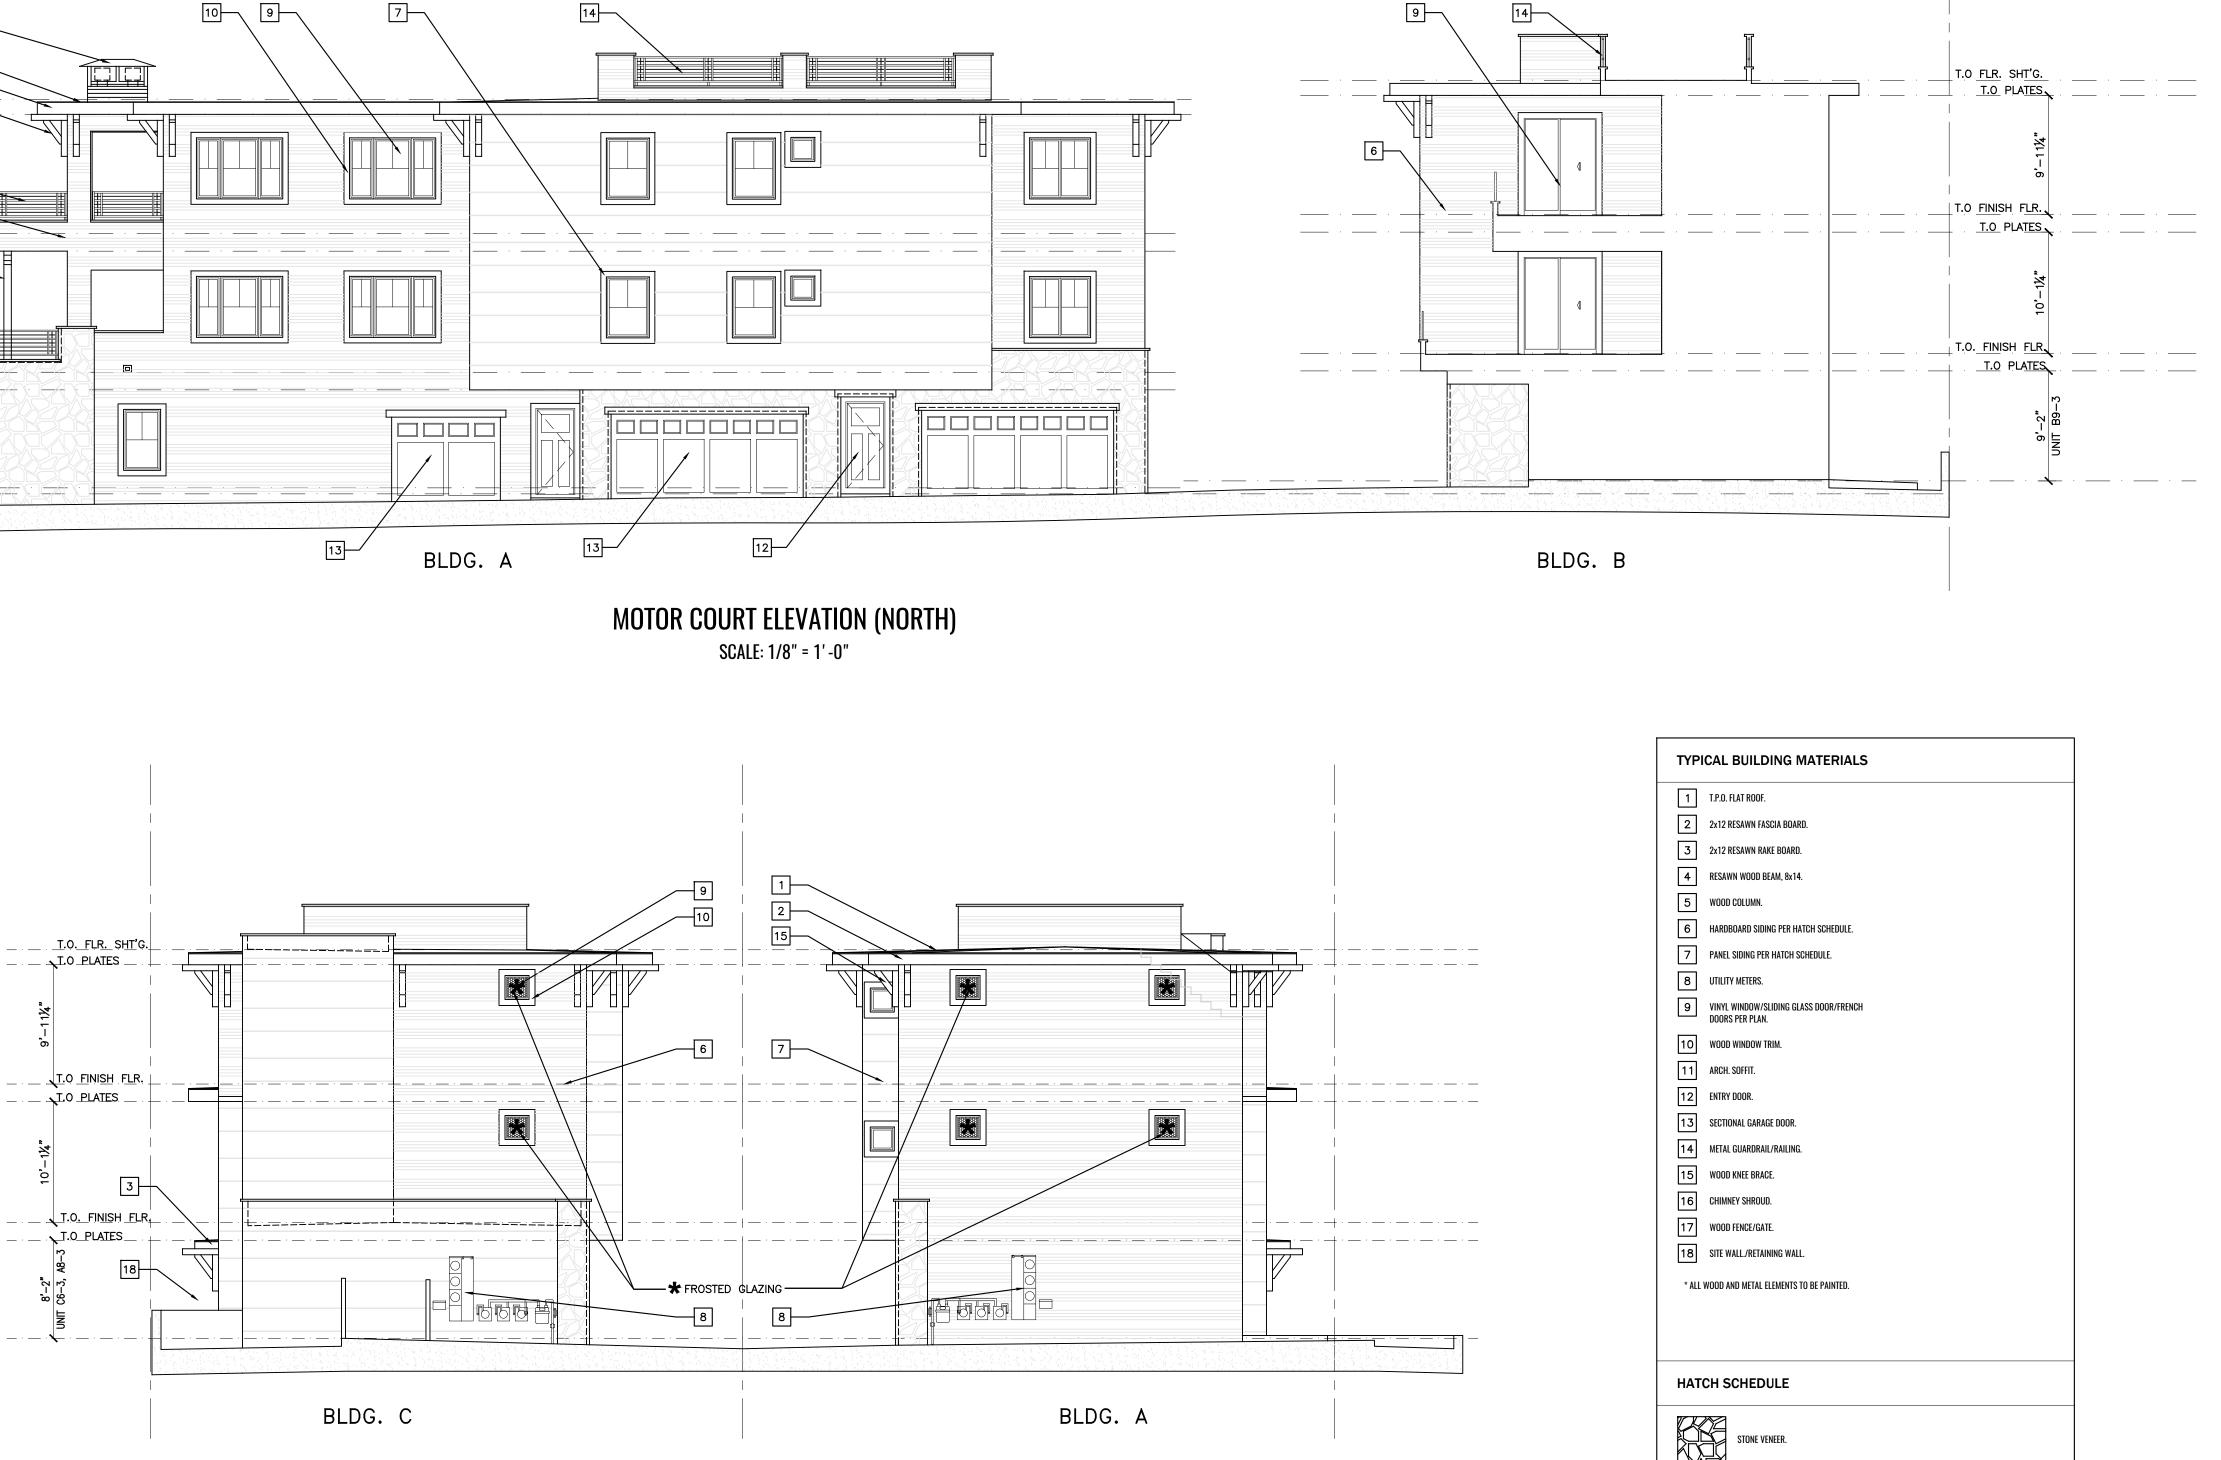

INTERIOR COURT ELEVATION (EAST) SCALE: 1/8" = 1'-0"

TYPICAL BUILDING MATERIALS		
1	T.P.O. FLAT ROOF.	
2	2x12 RESAWN FASCIA BOARD.	
3	2x12 RESAWN RAKE BOARD.	
4	RESAWN WOOD BEAM, 8x14.	
5	WOOD COLUMN.	
6	HARDBOARD SIDING PER HATCH SCHEDULE.	
7	PANEL SIDING PER HATCH SCHEDULE.	
8	UTILITY METERS.	
9	VINYL WINDOW/SLIDING GLASS DOOR/FRENCH Doors per Plan.	
10	WOOD WINDOW TRIM.	
11	ARCH. SOFFIT.	
12	ENTRY DOOR.	
13	SECTIONAL GARAGE DOOR.	
14	METAL GUARDRAIL/RAILING.	
15	WOOD KNEE BRACE.	
16	CHIMNEY SHROUD.	
17	WOOD FENCE/GATE.	
18	SITE WALL/RETAINING WALL.	
* ALL WOOD AND METAL ELEMENTS TO BE PAINTED.		
HAT	CH SCHEDULE	
	STONE VENEER.	
	HORIZONTAL SIDING:	
	HORIZONTAL HARDIE PANEL SIDING	



2039 O AVE NATIONAL CITY, CA 91950 JPONCE@JSPDESIGNSTUDIO.COM

ALL IDEAS, DESIGNS, ARRANGEMENTS AND PLANS INDICATED OR REPRESENTED BY THIS DRAWING ARE OWNED BY AND PROPERTY OF JSP DESIGN STUDIO AND WERE CREATED, EVOLVED AND DEVELOPED FOR USE ON AND IN CONNECTION WITH THE SPECIFIC PROJECT. NONE OF SUCH IDEAS, DESIGNS, ARRANGEMENTS OR PLANS SHALL BE USED BY OR DISCLOSED TO ANY PERSON, FIRM OR CORPORATION FOR ANY PURPOSE WHATSOEVER WITHOUT PERMISSION OF JSP DESIGN STUDIO. WRITTEN DIMENSIONS ON THESE DRAWINGS SHALL HAVE PRECEDENCE OVER SCALED DIMENSIONS. CONTRACTORS SHALL VERIFY AND BE RESPONSIBLE FOR ALL DIMENSIONS AND CONDITIONS ON THE JOB AND THIS OFFICE MUST BE NOTIFIED OF ANY VARIATIONS FROM THE DIMENSIONS AND CONDITIONS SHOWN BY THOSE DRAWINGS.

NOTICE OF DESIGN INTENT: ALL DRAWINGS AND DETAILS SHOWN ON THIS SHEET ARE FOR THE PURPOSES OF DESIGN INTENT ONLY AND ARE NOT TO BE USED FOR PURPOSES OF CONSTRUCTION OR FABRICATION. THIS INFORMATION IS INTENDED FOR DESIGN REFERENCE INFORMATION ONLY TO ASSIST CONSULTANTS, CONTRACTORS, FABRICATORS AND VENDORS IN THE PREPARATION OF THEIR CONSTRUCTION AND FABRICATION DOCUMENTS. JSP DESIGN STUDIO ASSUMES NO LIABILITY FOR THE USE OF THIS INFORMATION FOR ANY OTHER PURPOSES THAN WHAT ARE STATED IN THIS NOTICE.

PROJECT

THE ROOSEVELT

2690 ROOSEVELT ST., CARLSBAD, CA


JSP Project Number	17030
AHJ Project Number	City Project #
Date	17 DEC., 2021
Scale	1/8" = 1'-0"

No. Date


Description

MOTOR COURT **NORTH - INTERIOR** EAST ELEVATION



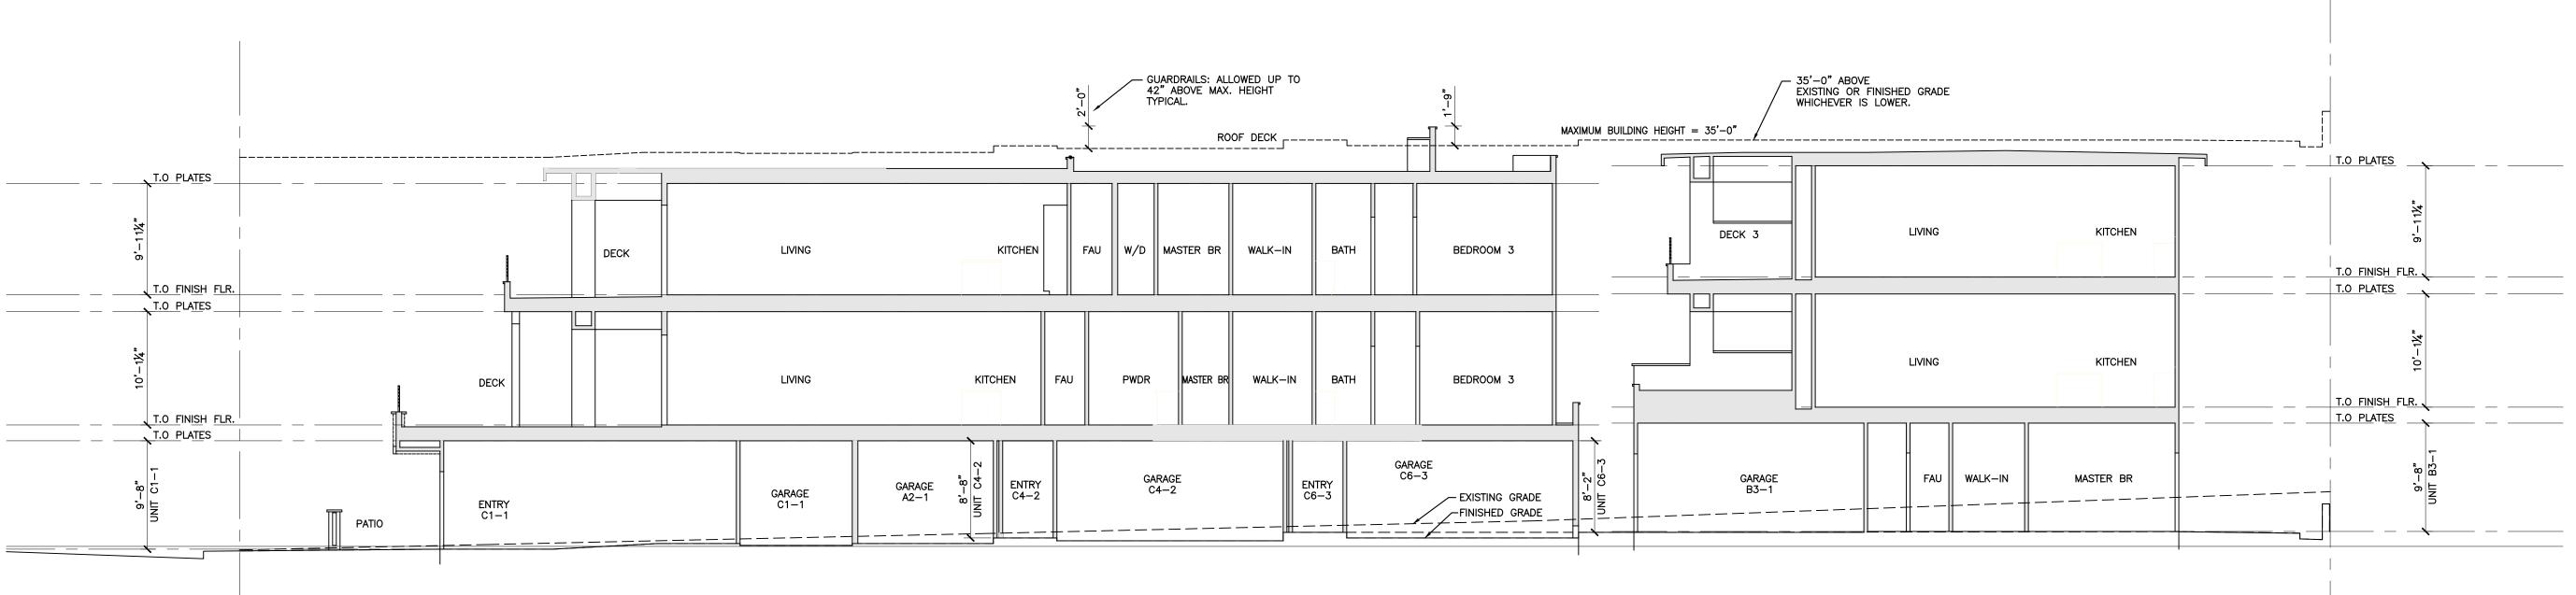



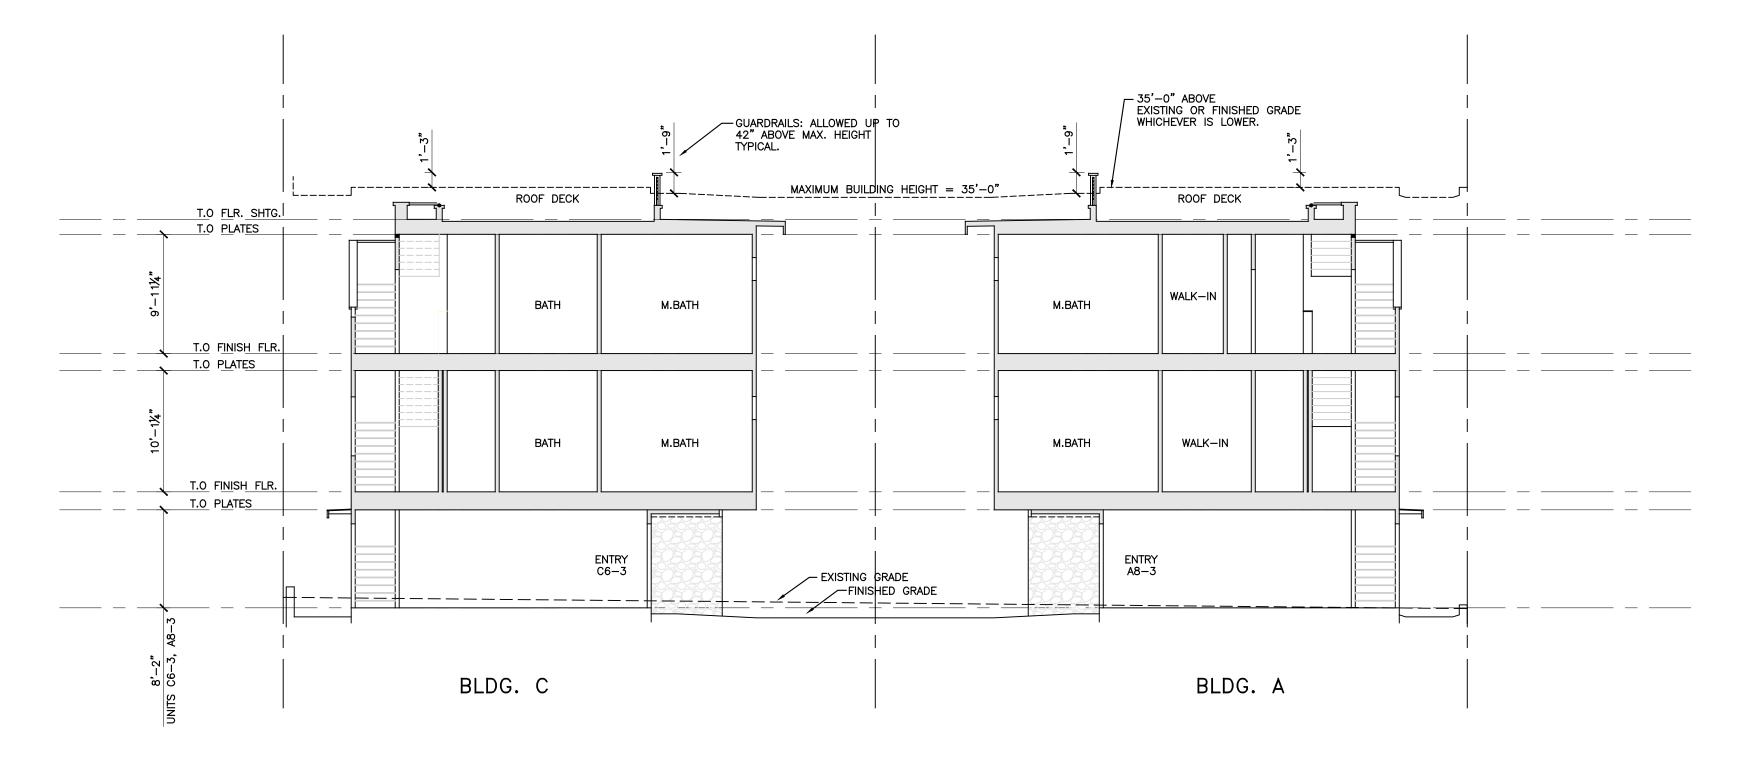

BLDG. C

BLDG. B



BUILDING SECTION SCALE: 1/8 = 1' -0"



2039 O AVE NATIONAL CITY, CA 91950 JPONCE@JSPDESIGNSTUDIO.COM

ALL IDEAS, DESIGNS, ARRANGEMENTS AND PLANS INDICATED OR REPRESENTED BY THIS DRAWING ARE OWNED BY AND PROPERTY OF JSP DESIGN STUDIO AND WERE CREATED, EVOLVED AND DEVELOPED FOR USE ON AND IN CONNECTION WITH THE SPECIFIC PROJECT. NONE OF SUCH IDEAS, DESIGNS, ARRANGEMENTS OR PLANS SHALL BE USED BY OR DISCLOSED TO ANY PERSON, FIRM OR CORPORATION FOR ANY PURPOSE WHATSOEVER WITHOUT PERMISSION OF JSP DESIGN STUDIO. WRITTEN DIMENSIONS ON THESE DRAWINGS SHALL HAVE PRECEDENCE OVER SCALED DIMENSIONS. CONTRACTORS SHALL VERIFY AND BE RESPONSIBLE FOR ALL DIMENSIONS AND CONDITIONS ON THE JOB AND THIS OFFICE MUST BE NOTIFIED OF ANY VARIATIONS FROM THE DIMENSIONS AND CONDITIONS SHOWN BY THOSE DRAWINGS.

NOTICE OF DESIGN INTENT: ALL DRAWINGS AND DETAILS SHOWN ON THIS SHEET ARE FOR THE PURPOSES OF DESIGN INTENT ONLY AND ARE NOT TO BE USED FOR PURPOSES OF CONSTRUCTION OR FABRICATION. THIS INFORMATION IS INTENDED FOR DESIGN REFERENCE INFORMATION ONLY TO ASSIST CONSULTANTS, CONTRACTORS, FABRICATORS AND VENDORS IN THE PREPARATION OF THEIR CONSTRUCTION AND FABRICATION DOCUMENTS. JSP DESIGN STUDIO ASSUMES NO LIABILITY FOR THE USE OF THIS INFORMATION FOR ANY OTHER PURPOSES THAN WHAT ARE STATED IN THIS NOTICE.

PROJECT

THE ROOSEVELT

2690 ROOSEVELT ST., CARLSBAD, CA

JSP Project Number	17030
AHJ Project Number	City Project #
Date	17 DEC., 2021
Scale	1/8" = 1'-0"

No. Date

Description

BUILDING SECTION

A3.0