


EXHIBIT "A"

IMPROVEMENTS

SHEET 1 OF 1

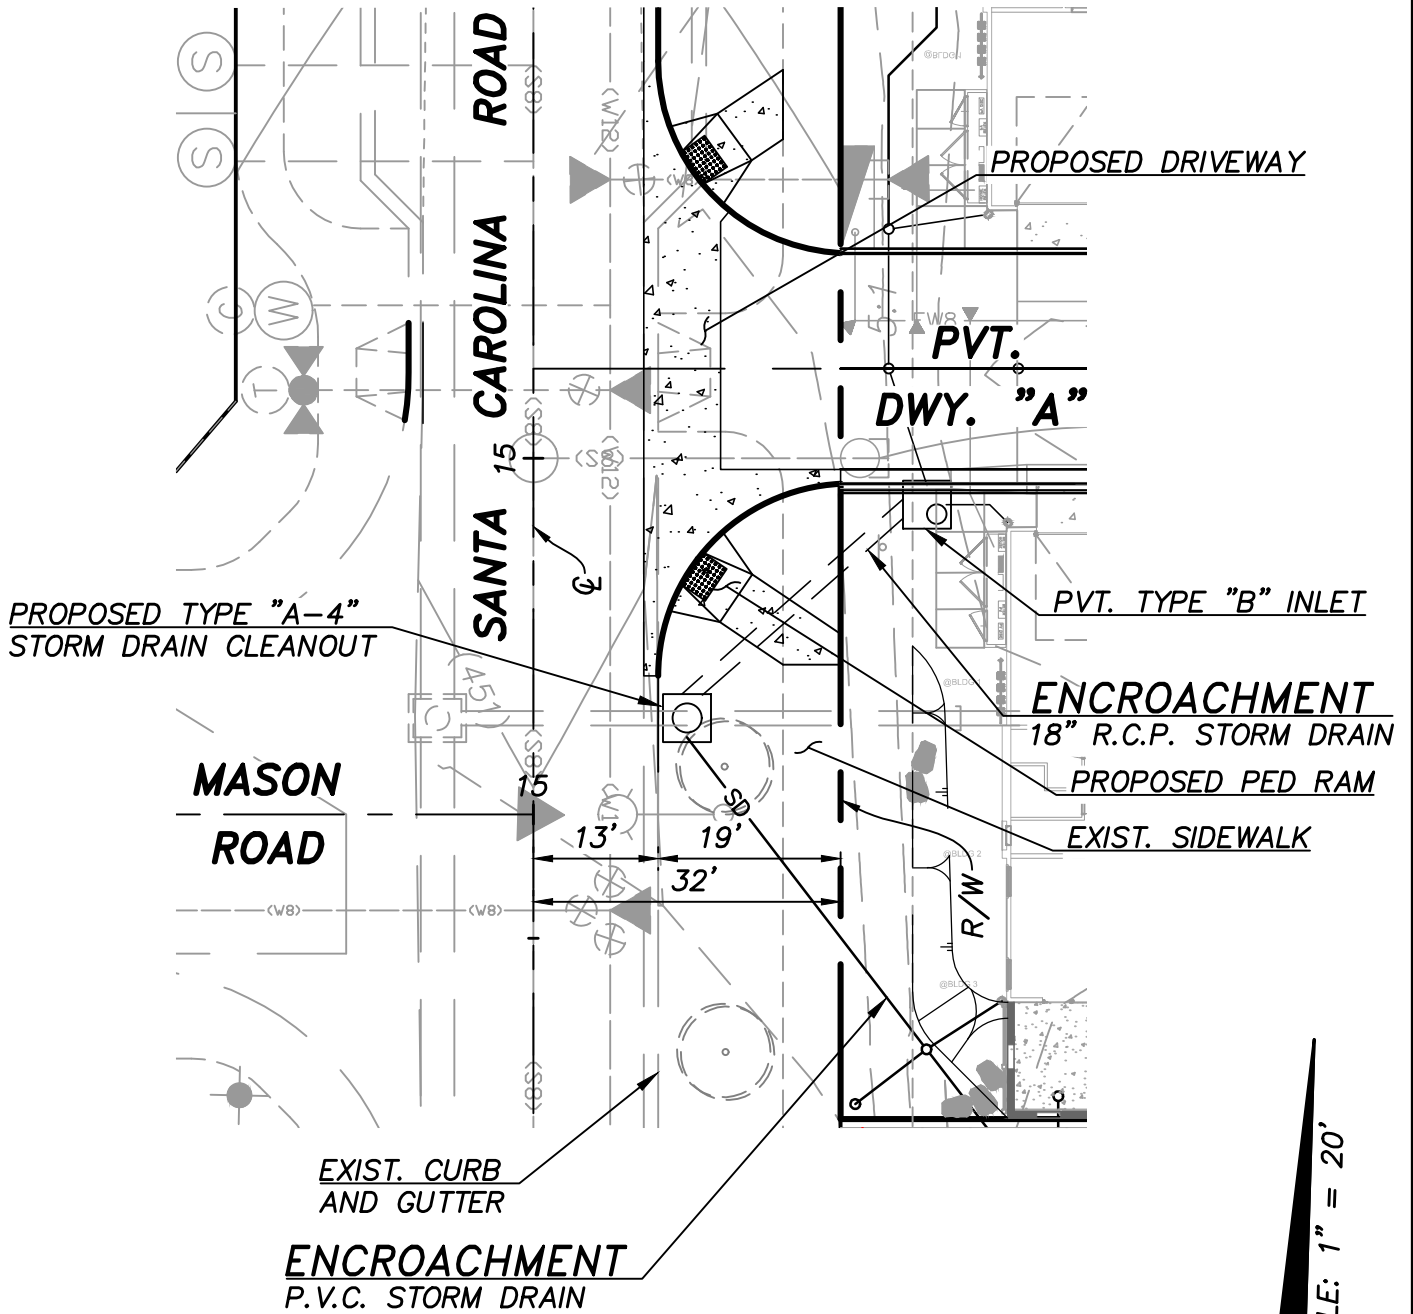

LEGEND OF ENCROACHMENTS

- 1) PVT. 18" R.C.P. STORM DRAIN =====
- 2) PVT. AREA DRAIN SYSTEM ----- SD -----

NOTE:
 PROPOSED GRADING AND UTILITIES PER _____

