

# VILLAGE 8 EAST TOTAL


**RAW CUT:** 5,076 K CY 286.22 AC  
**RAW FILL:** 6,073 K CY 315.71 AC

**REMEDIAL:** 1,185 K CY

**CALTRANS ROW**  
**RAW CUT:** 118 K CY 6.56 AC  
**RAW FILL:** 215 K CY 6.64 AC

**REMEDIAL:** 65 K CY


\*From Caltrans Limits Existing with Slope to Design Grade  
 \*Fill Slopes = 1.5:1 Cut Slopes = 1:1

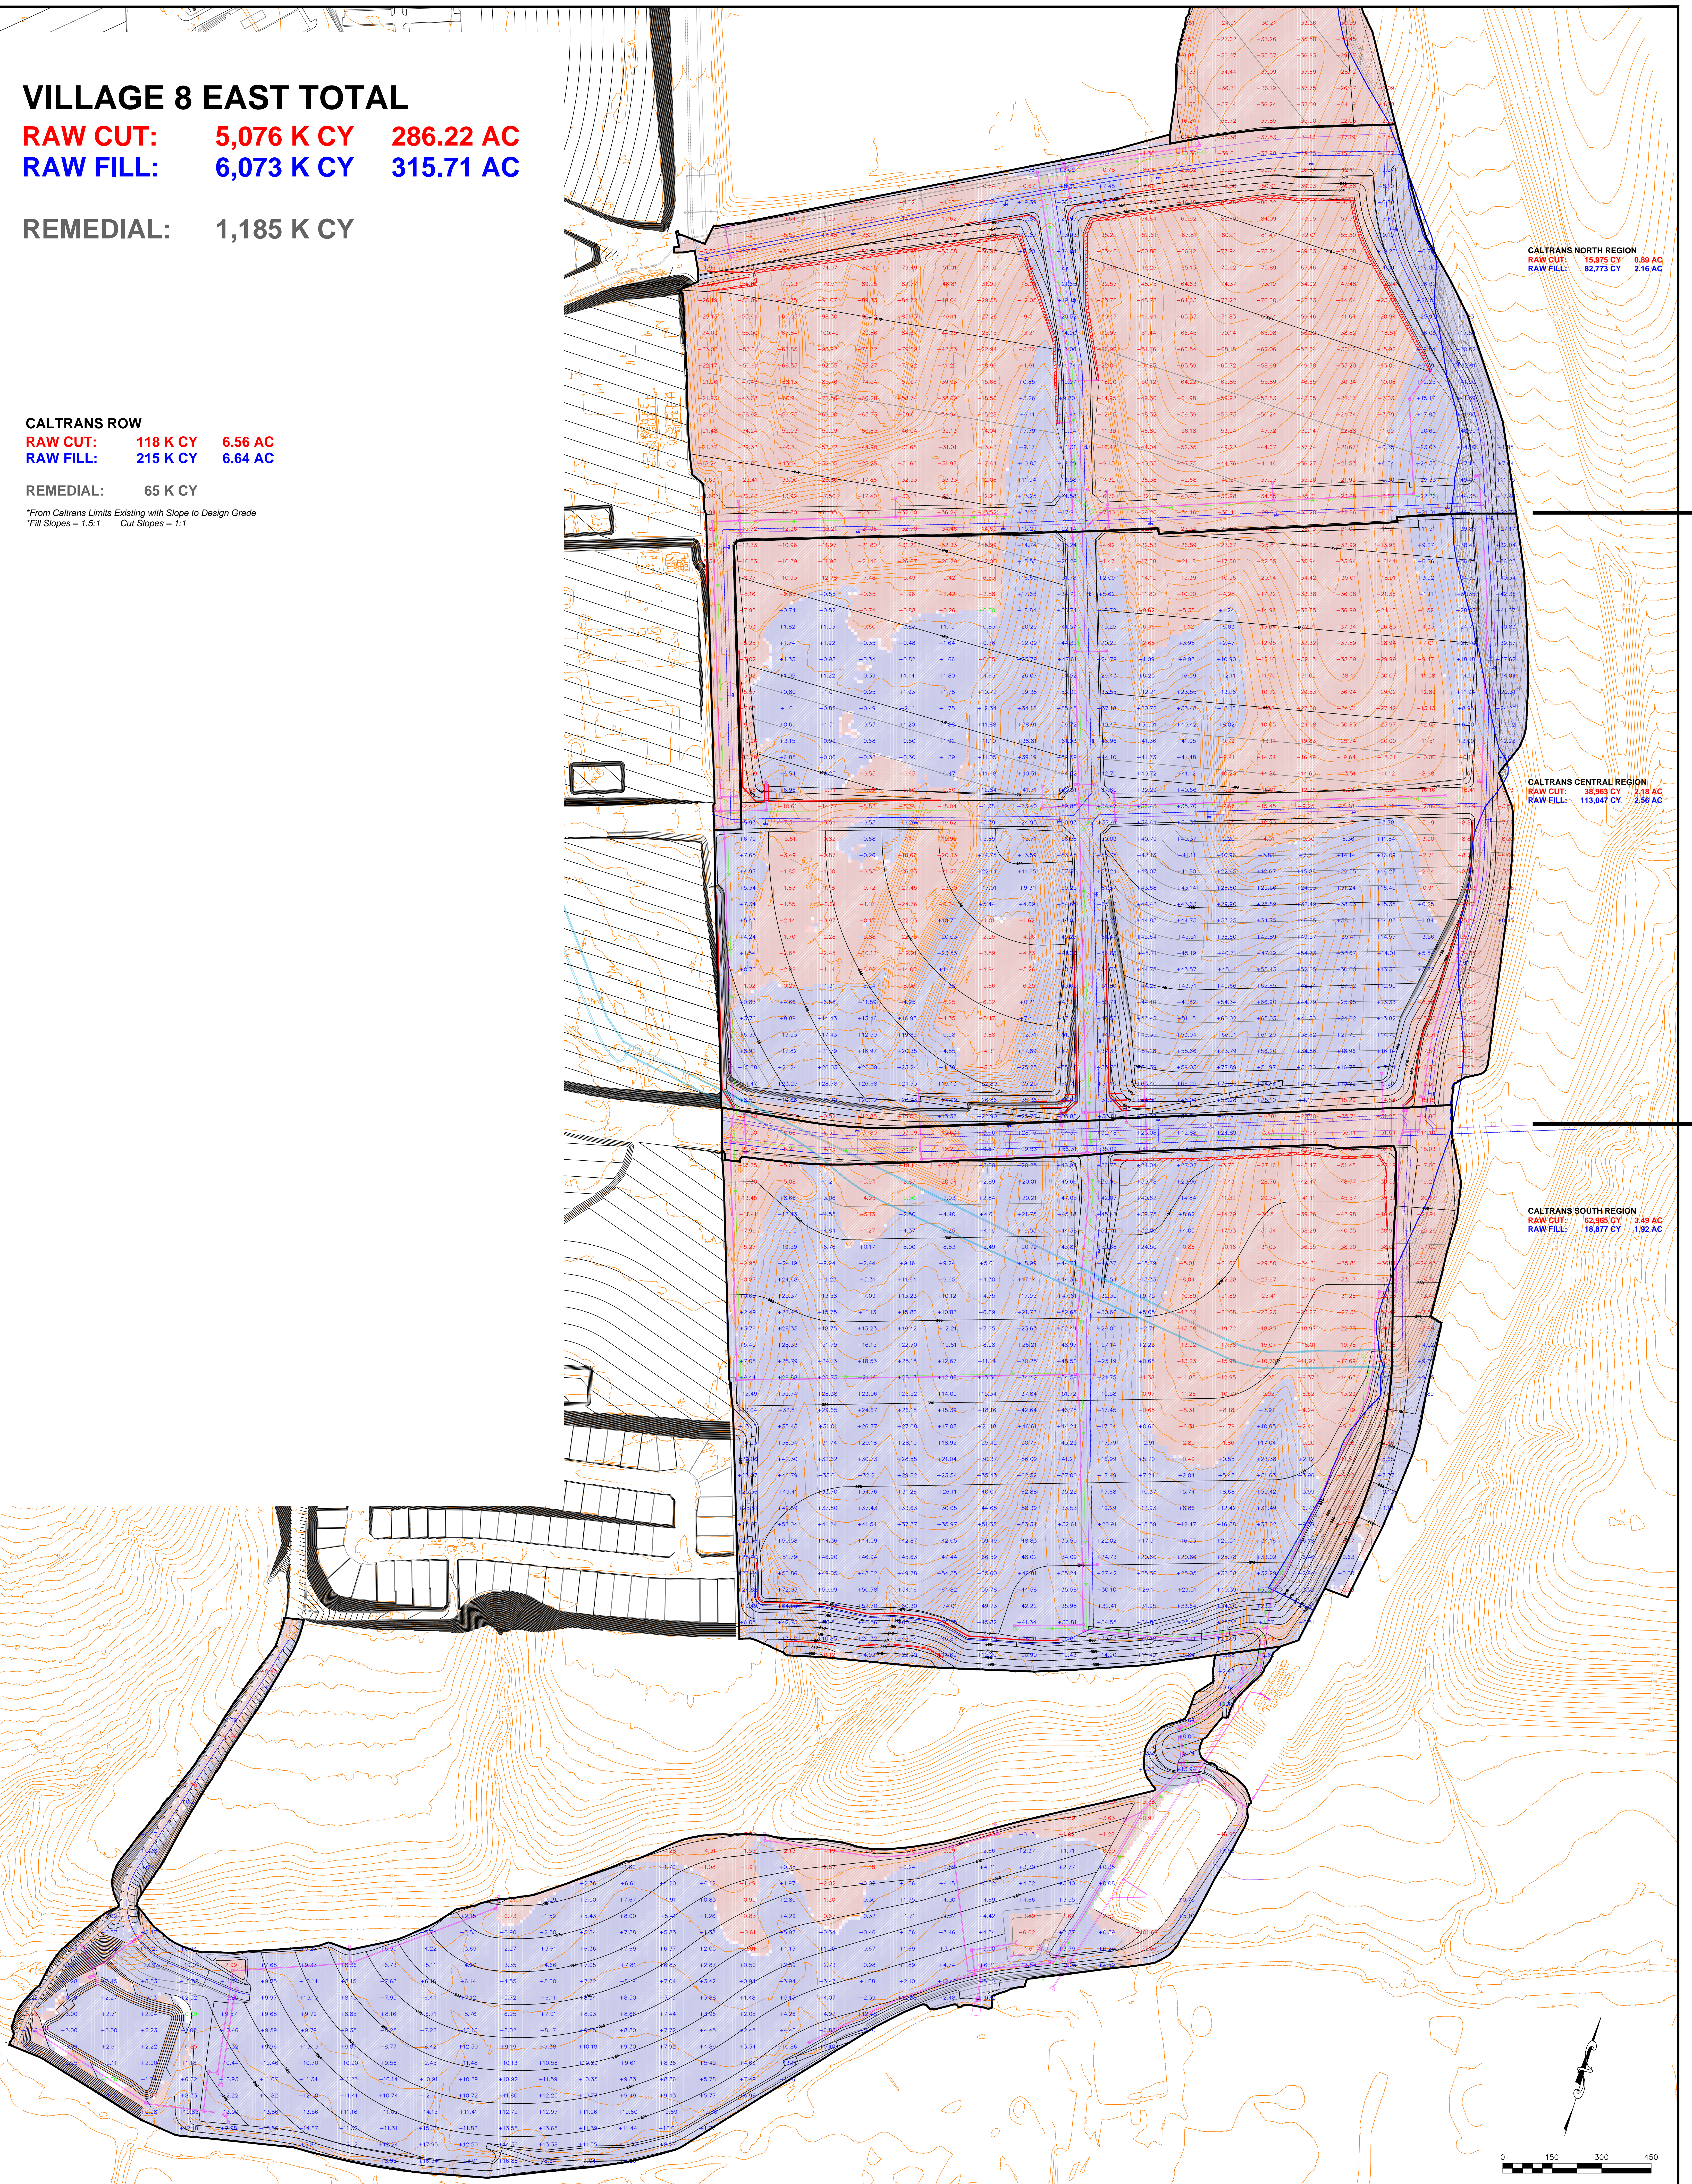

**CALTRANS NORTH REGION**  
**RAW CUT:** 15,975 CY 0.89 AC  
**RAW FILL:** 52,775 CY 2.16 AC

**CALTRANS CENTRAL REGION**  
**RAW CUT:** 36,963 CY 2.18 AC  
**RAW FILL:** 113,047 CY 2.56 AC

**CALTRANS SOUTH REGION**  
**RAW CUT:** 62,955 CY 3.49 AC  
**RAW FILL:** 18,877 CY 1.92 AC

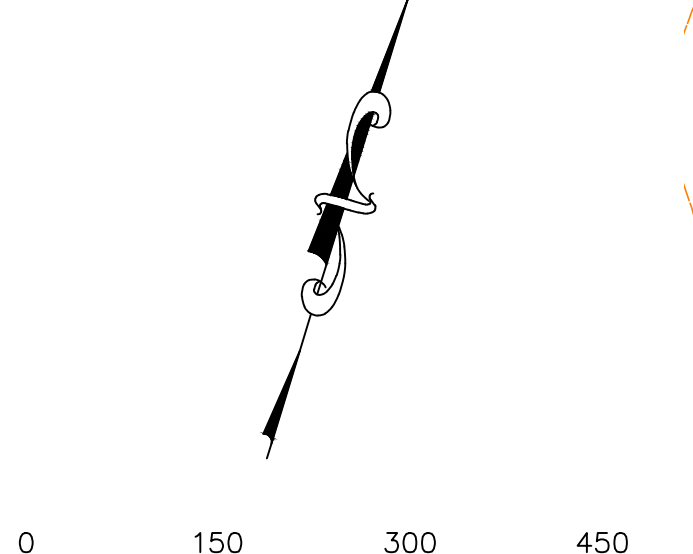

**QTATIVE**  
 100 Spectrum Center Dr., Ste. 1400  
 Irvine, CA 92618  
 TEL (949) 290-7510

**HOMEFED**  
**VILLAGE 8 EAST**  
**CUT FILL MAP**

|       |           |                        |
|-------|-----------|------------------------|
| SCALE | 1" = 150' | <b>SHEET</b><br>1 of 1 |
| DATE  | 1/8/2024  |                        |