



© 2018 Architects Orange
 These plans are copyright protected. Under
 said protection unauthorized use is not permitted.
 These plans shall not be reproduced or used
 without written permission by Architects Orange.

4-19-19	Plan Check
	Bid Set
	Permit
1012	Project Number
	Drawing Name
4-19-19	Plot Date
7-15-19	▲ P/C CORR'S
10-25-19	▲ P/C CORR'S
1-20-21	▲ Owner Rev's
	▲
	▲

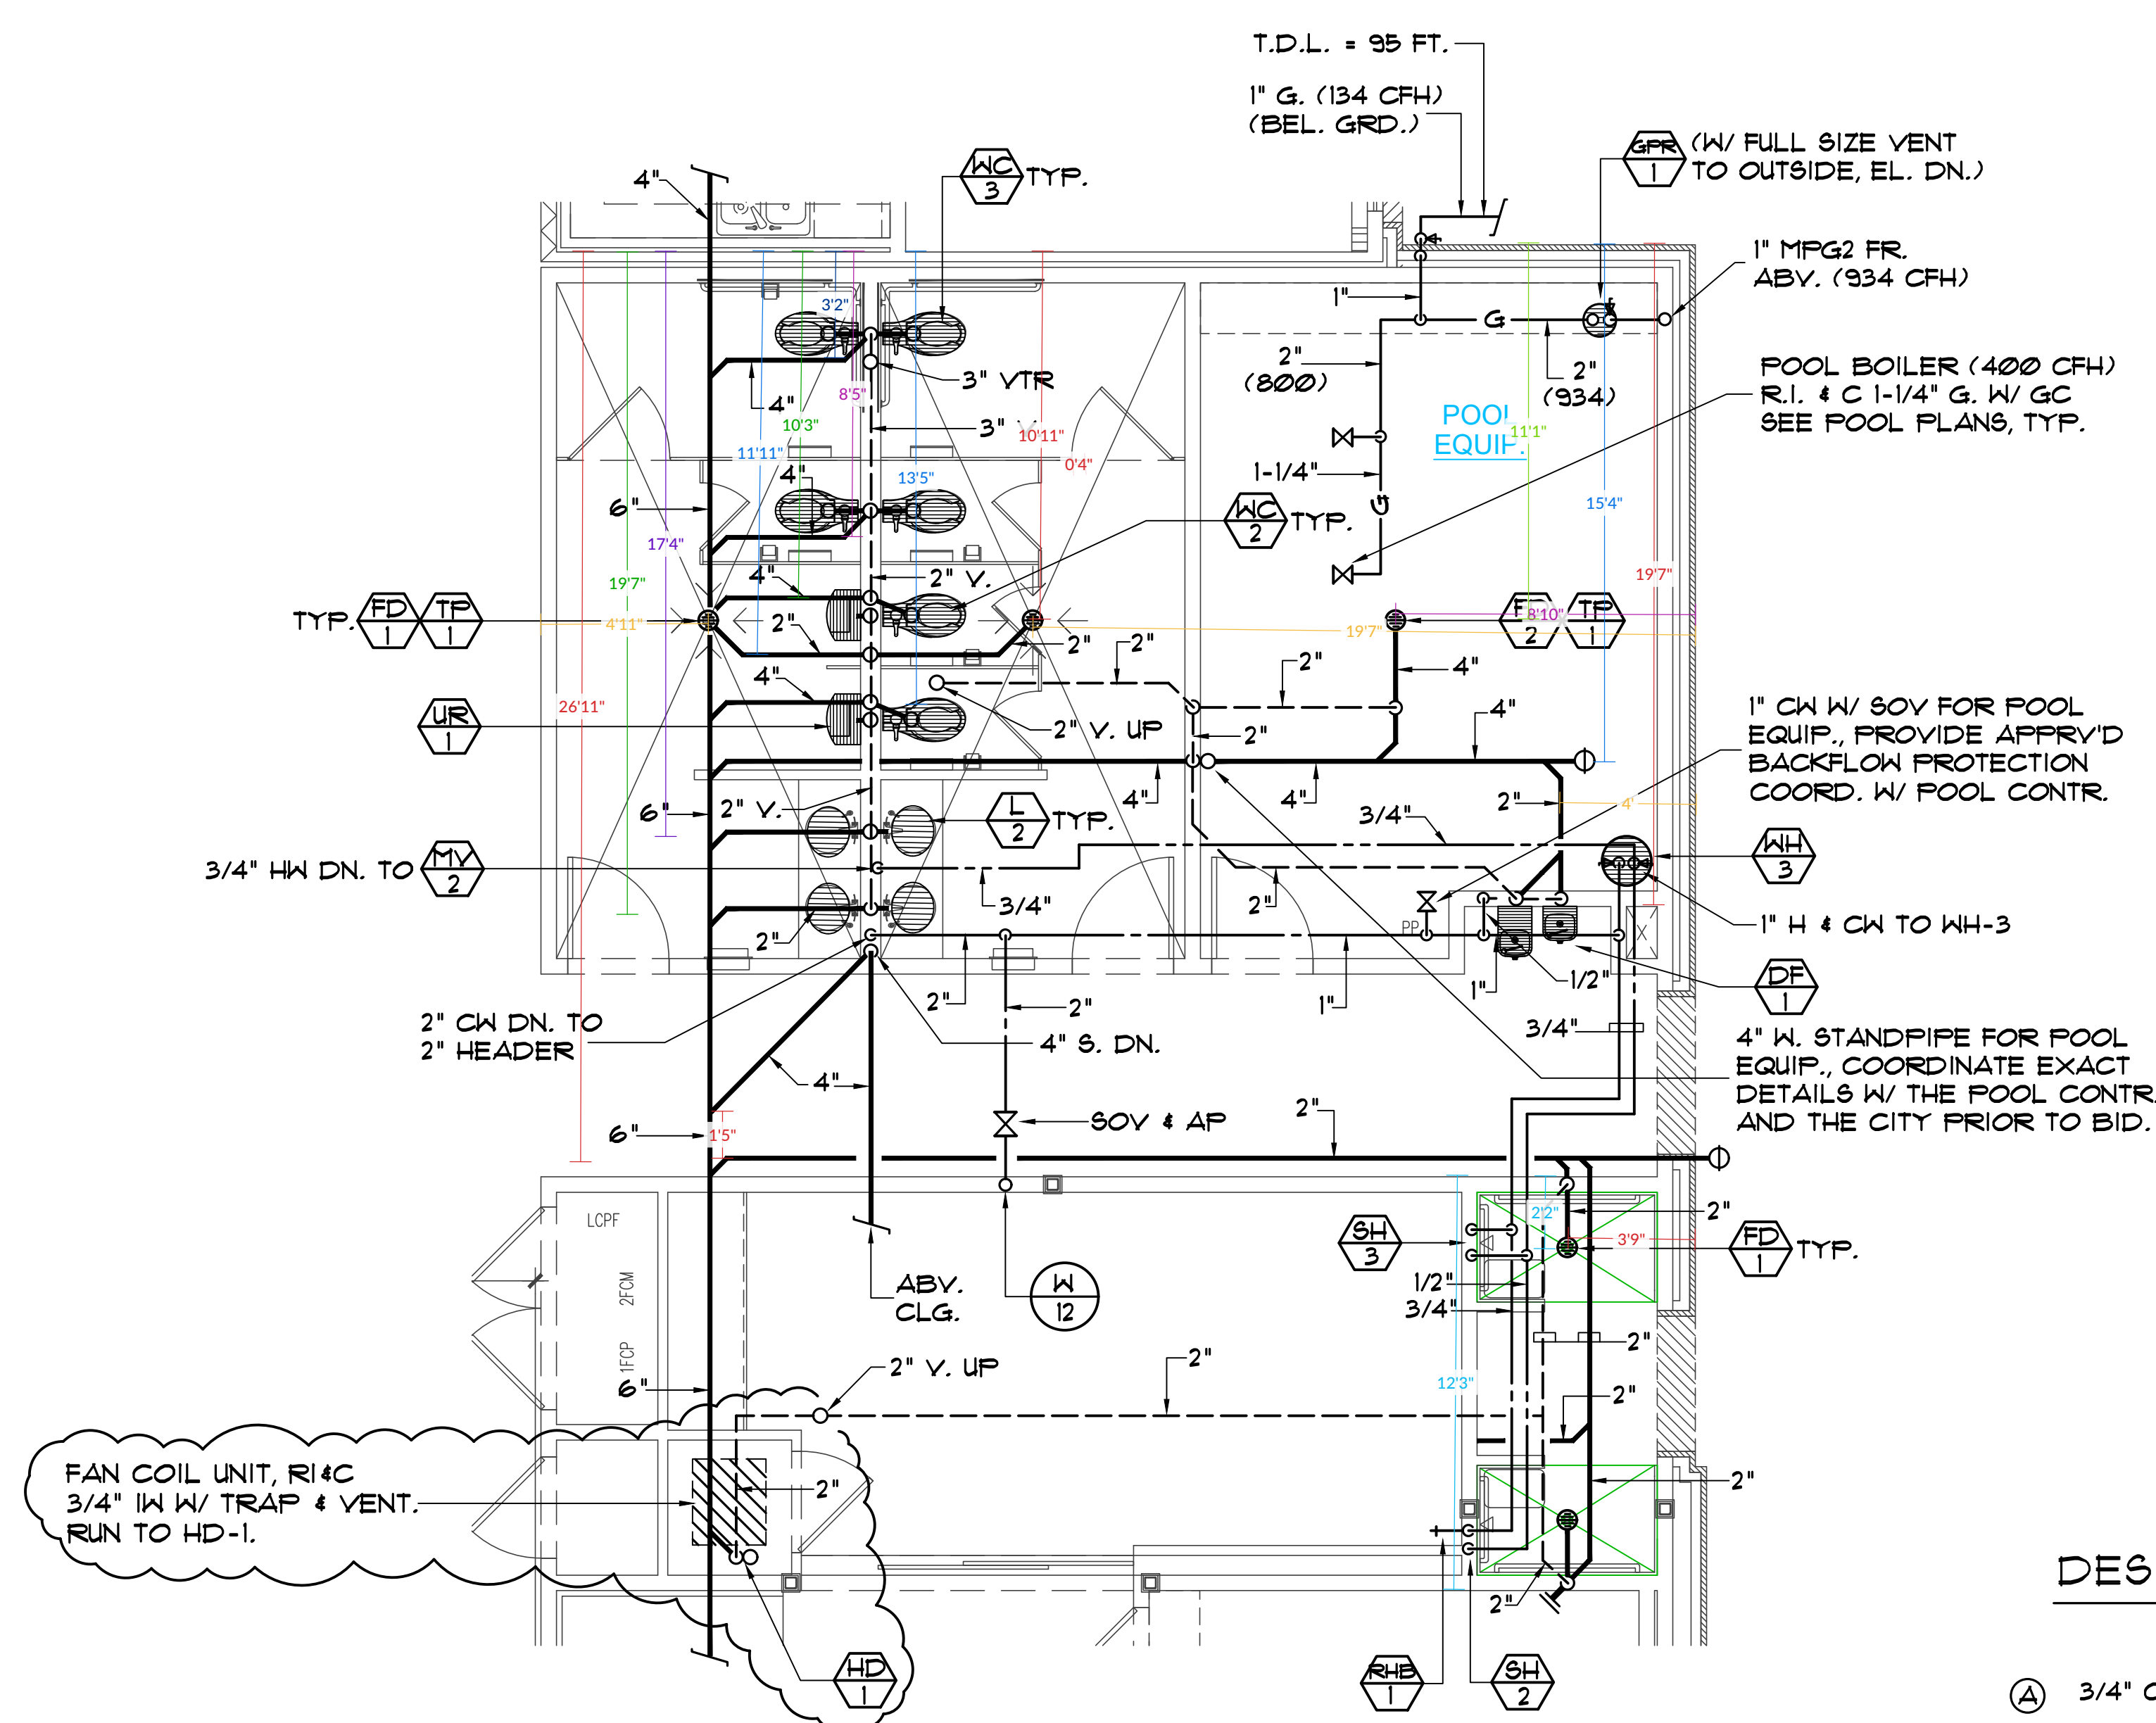

PLUMBING ENLARGED PLAN
 SCALE: 1/4" = 1'-0"

- DESIGN NOTES:**
- ▲ 3/4" CW DN. IN WALL TO 1/2" BRANCHES
 - 3/4" HW DN. TO M/V 2 TO 1/2" BRANCHES

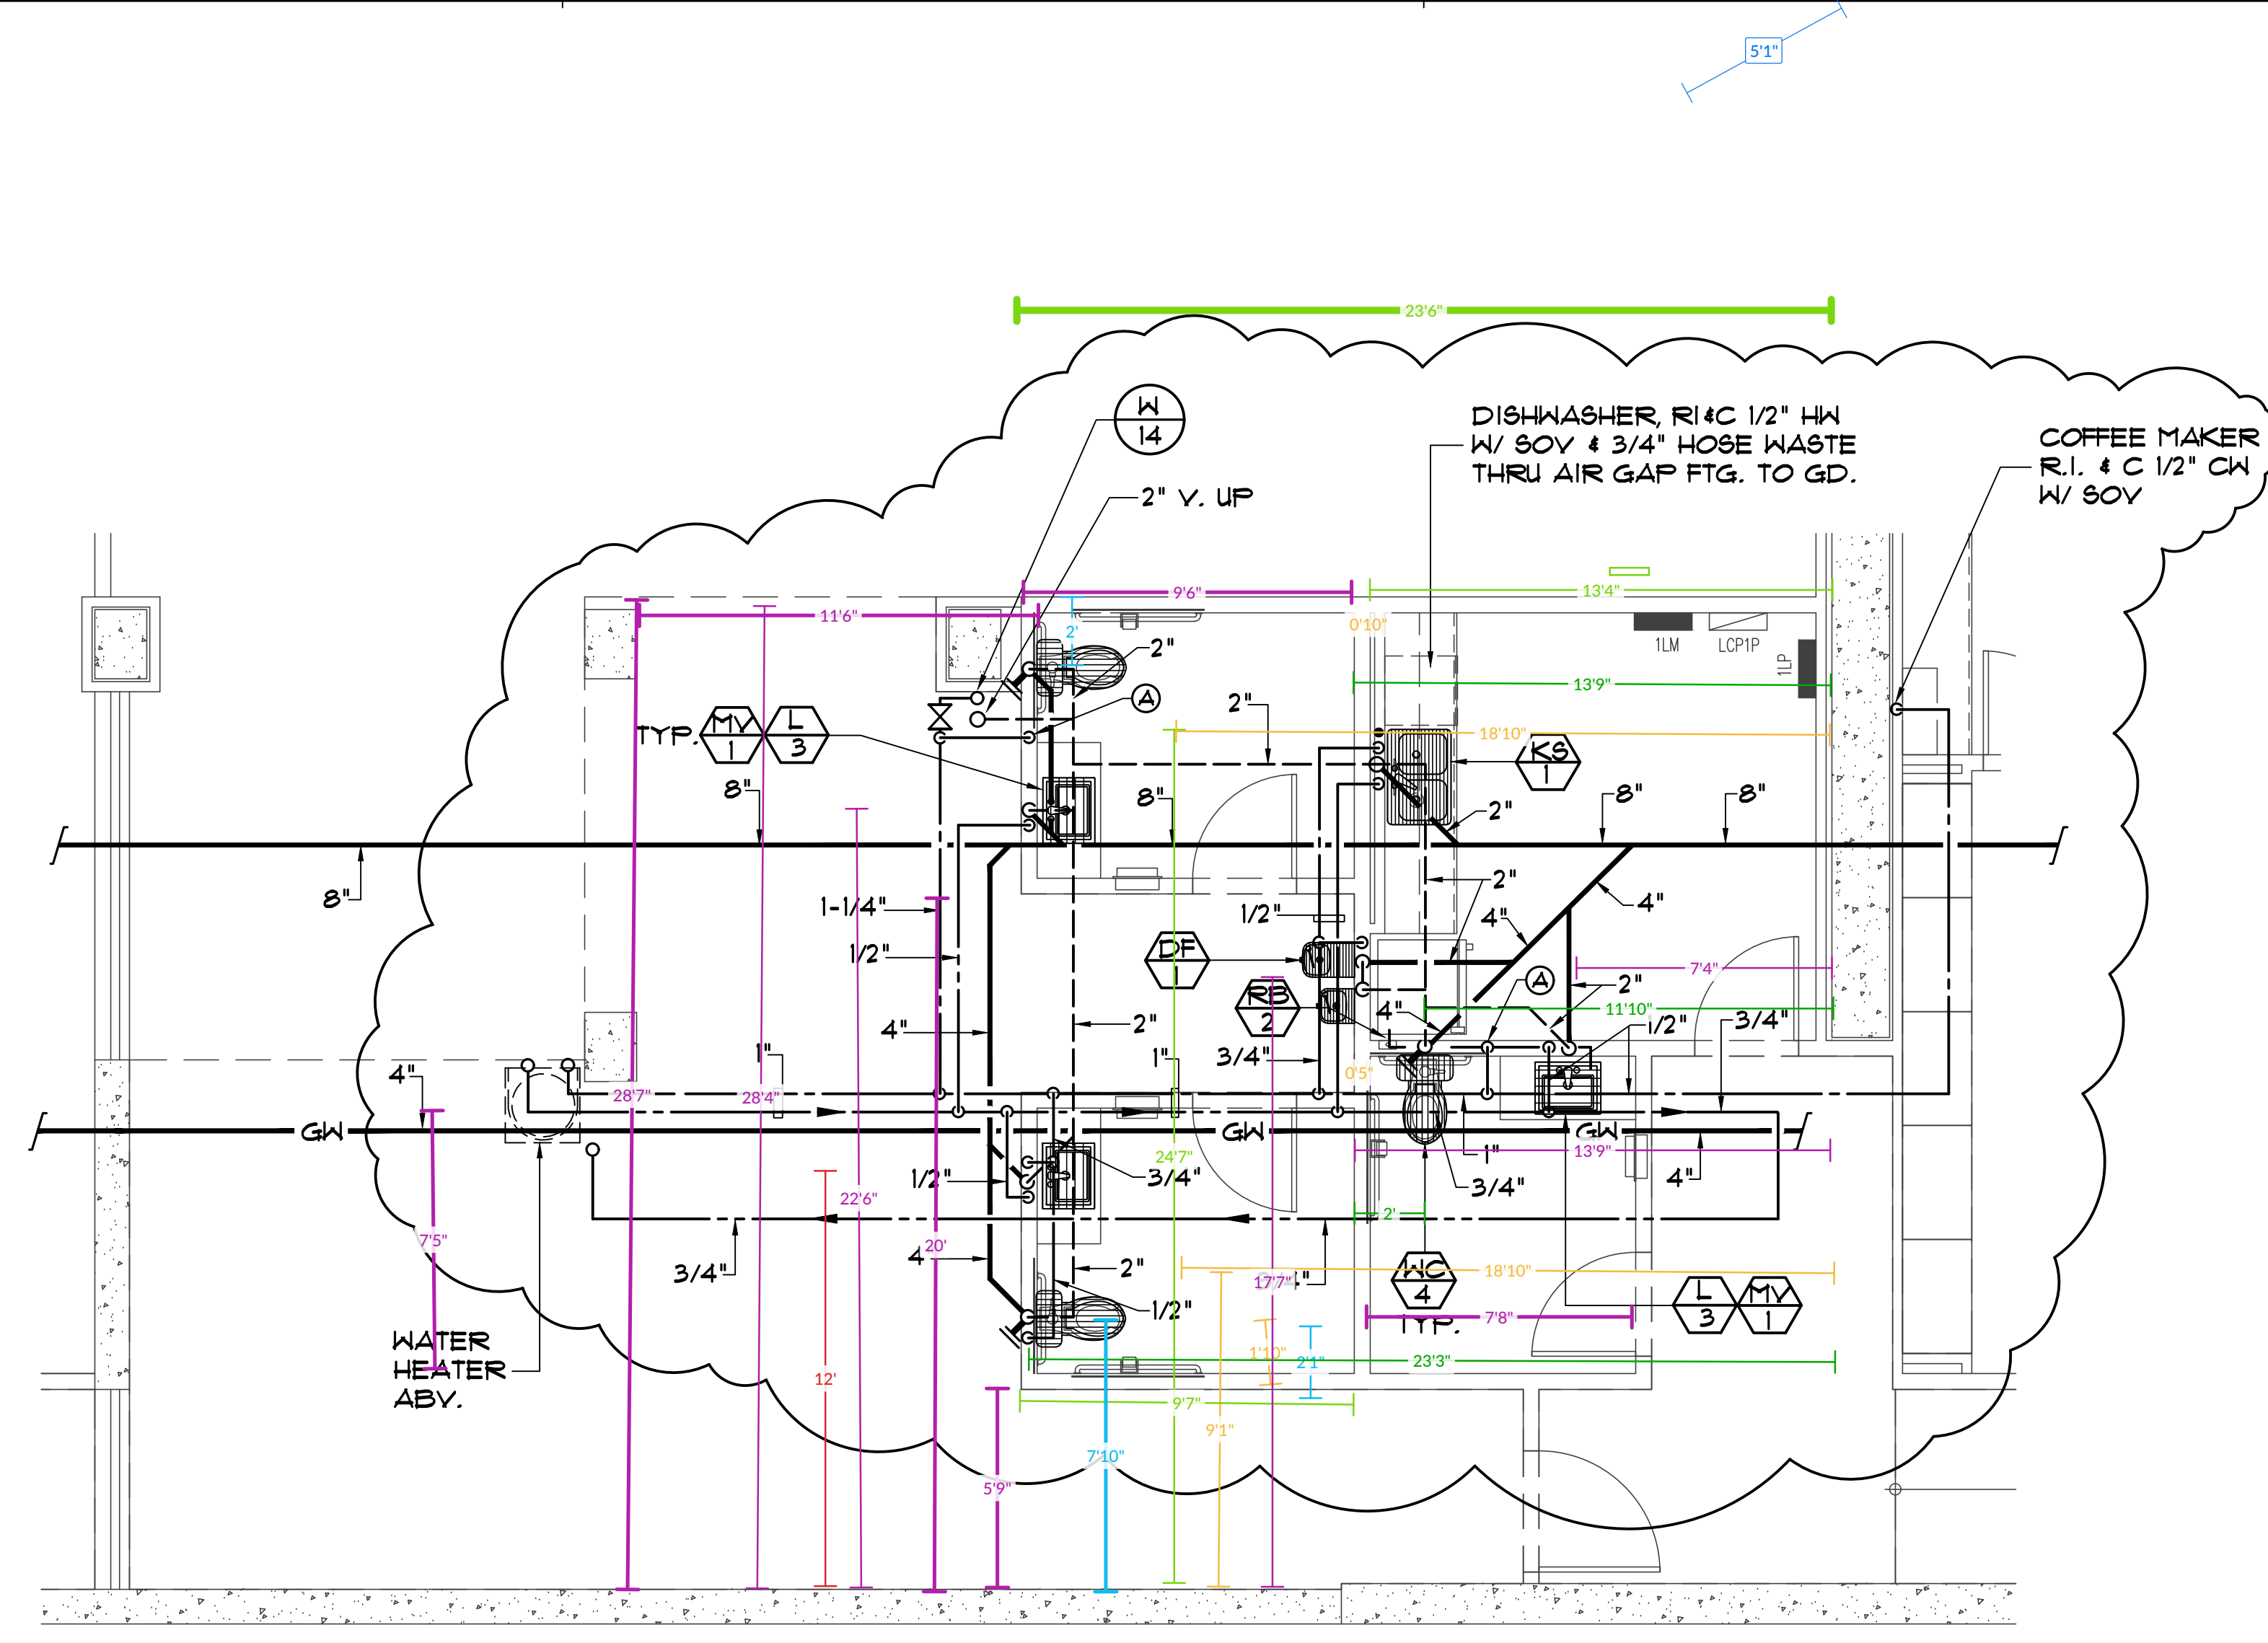

PLUMBING ENLARGED PLAN
 SCALE: 1/4" = 1'-0"