




Original Date: 08/26/2021
 Revision 01: 11/15/2022
 Revision 02:
 Revision 03:
 Revision 04:
 Revision 05:
 Revision 06:
 Revision 07:
 Revision 08:

STEWART RESIDENCE

72 ST. MALO BEACH
 OCEANSIDE, CA 92054

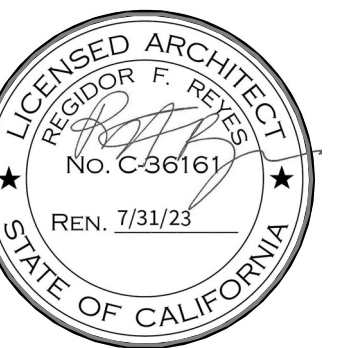


REYES
 STUDIO
 ARCHITECTURE
 858.922.6246

PHASE
 BUILDING PERMIT

A4.1
 EXTERIOR
 ELEVATIONS

1/11/23

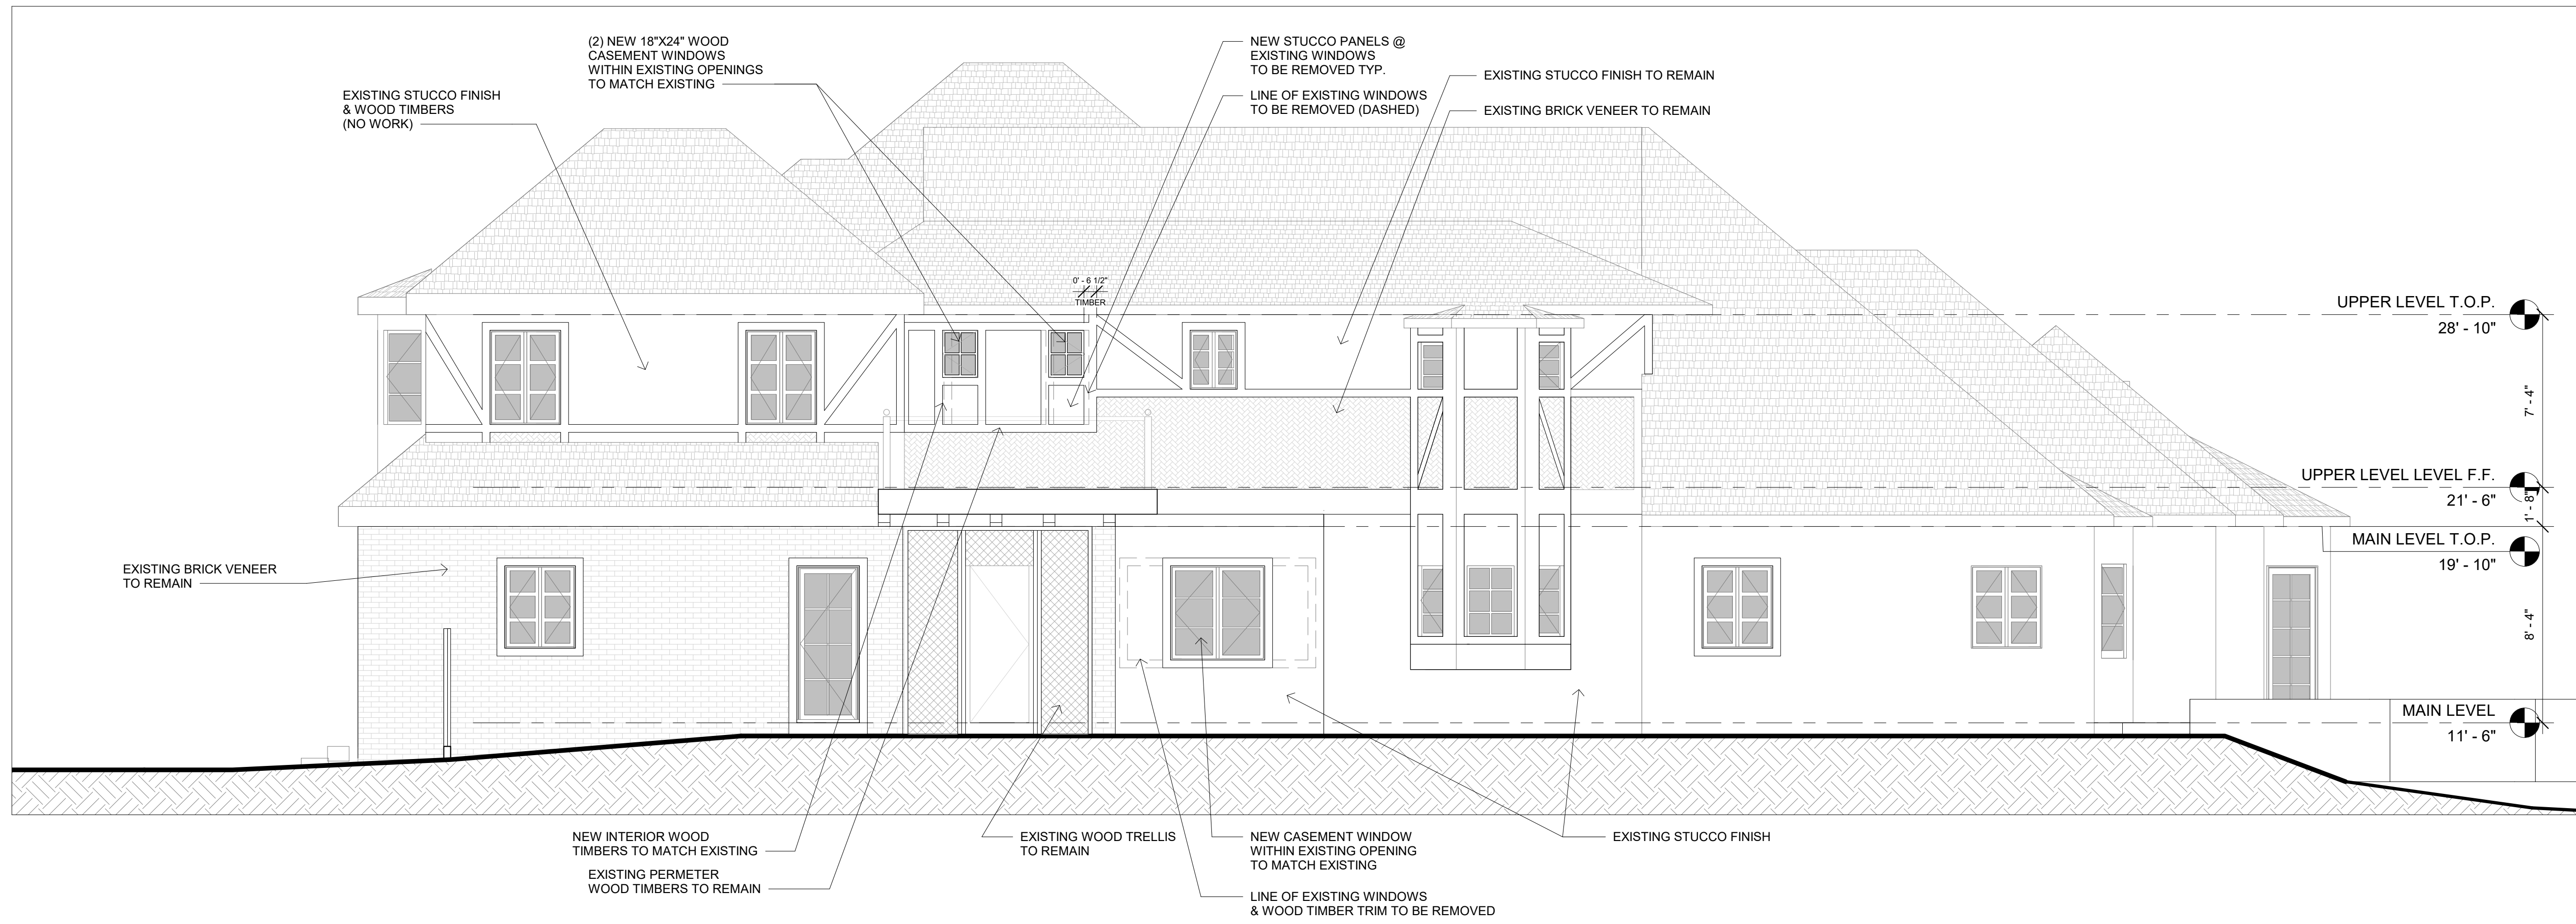

1 SOUTH ELEVATION
 1/4" = 1'-0"



2 SOUTH ELEVATION - EXISTING
 1/4" = 1'-0"